


FASTRAL

DETAIL REcul SEUIL PIERRE BLEUE

LivIng 82 MD Dormant/ouvrant

Parement brique

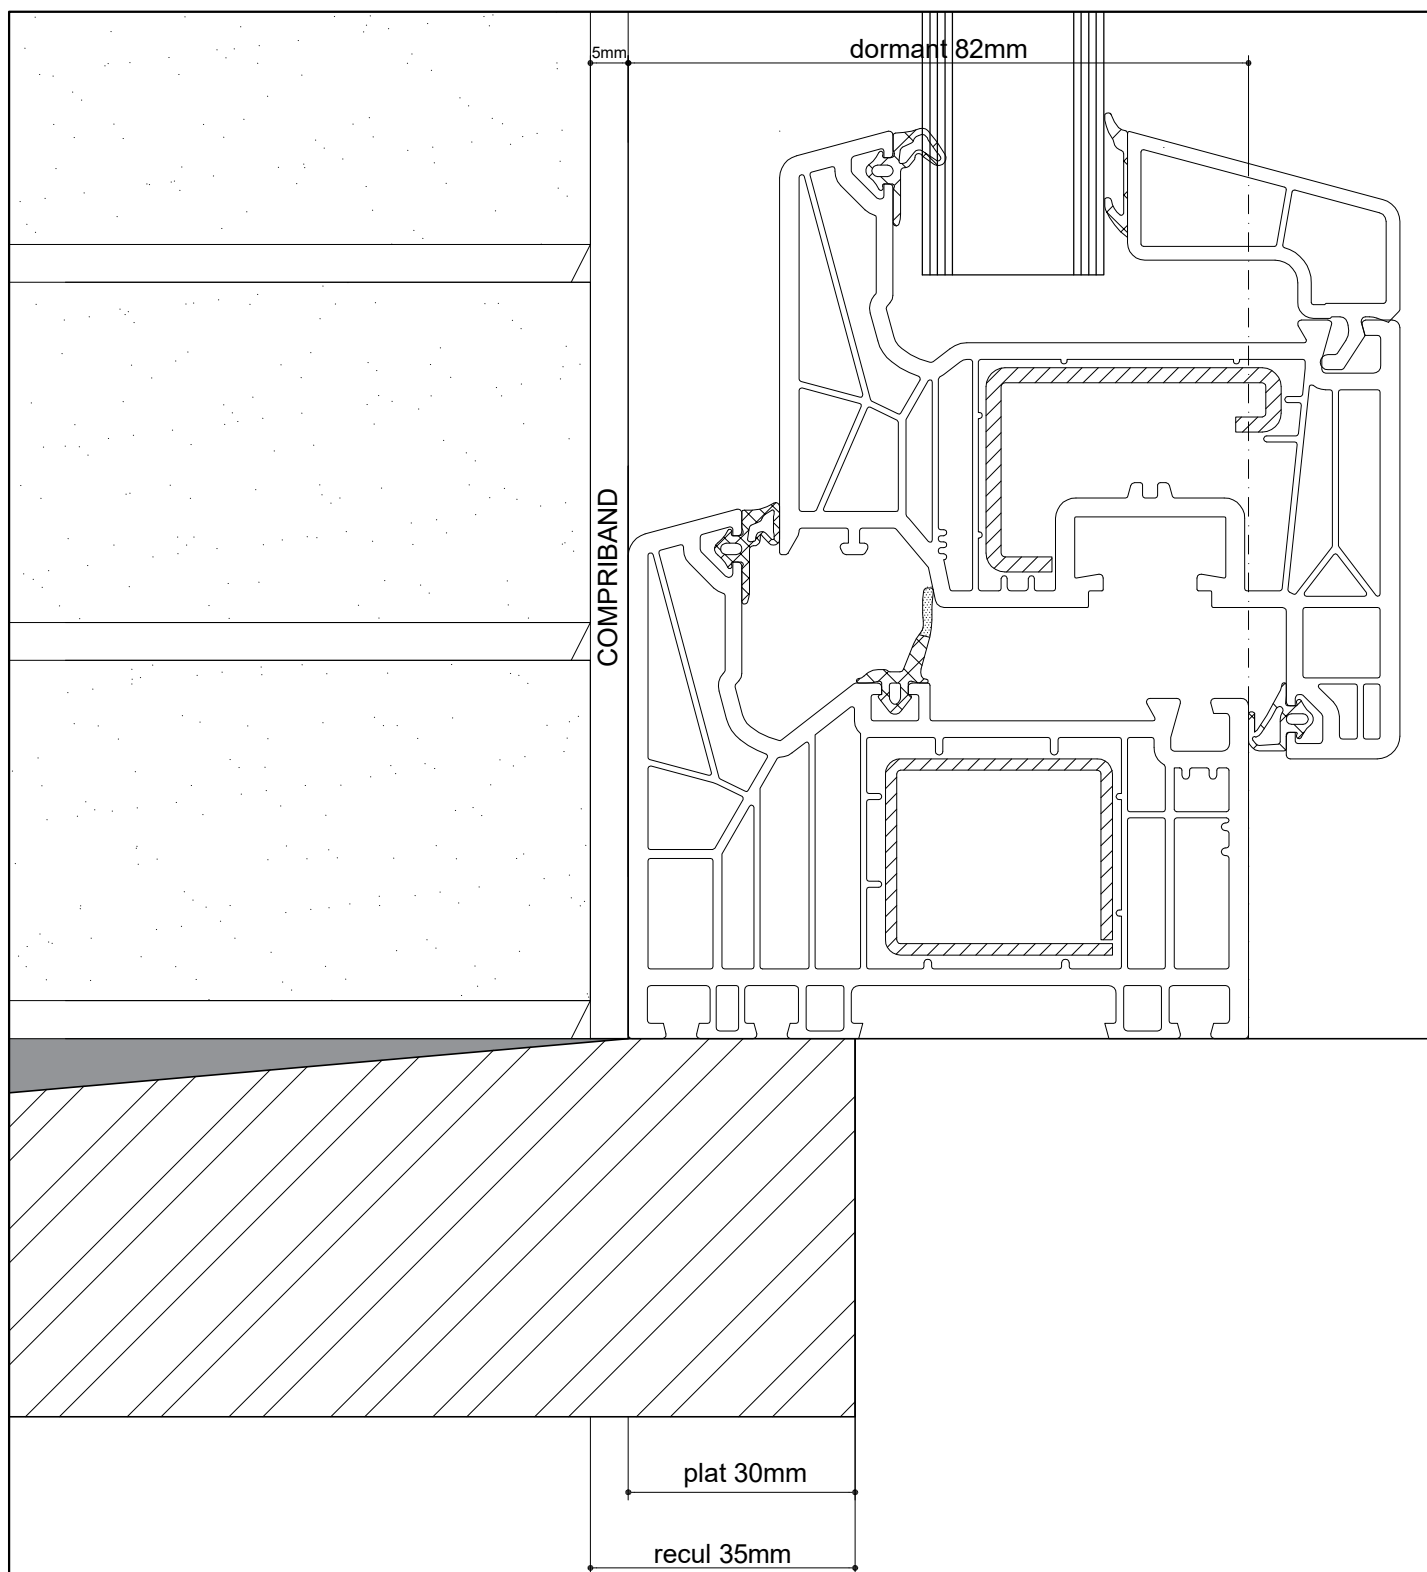

ECHELLE: 1/1

L1-09