


A

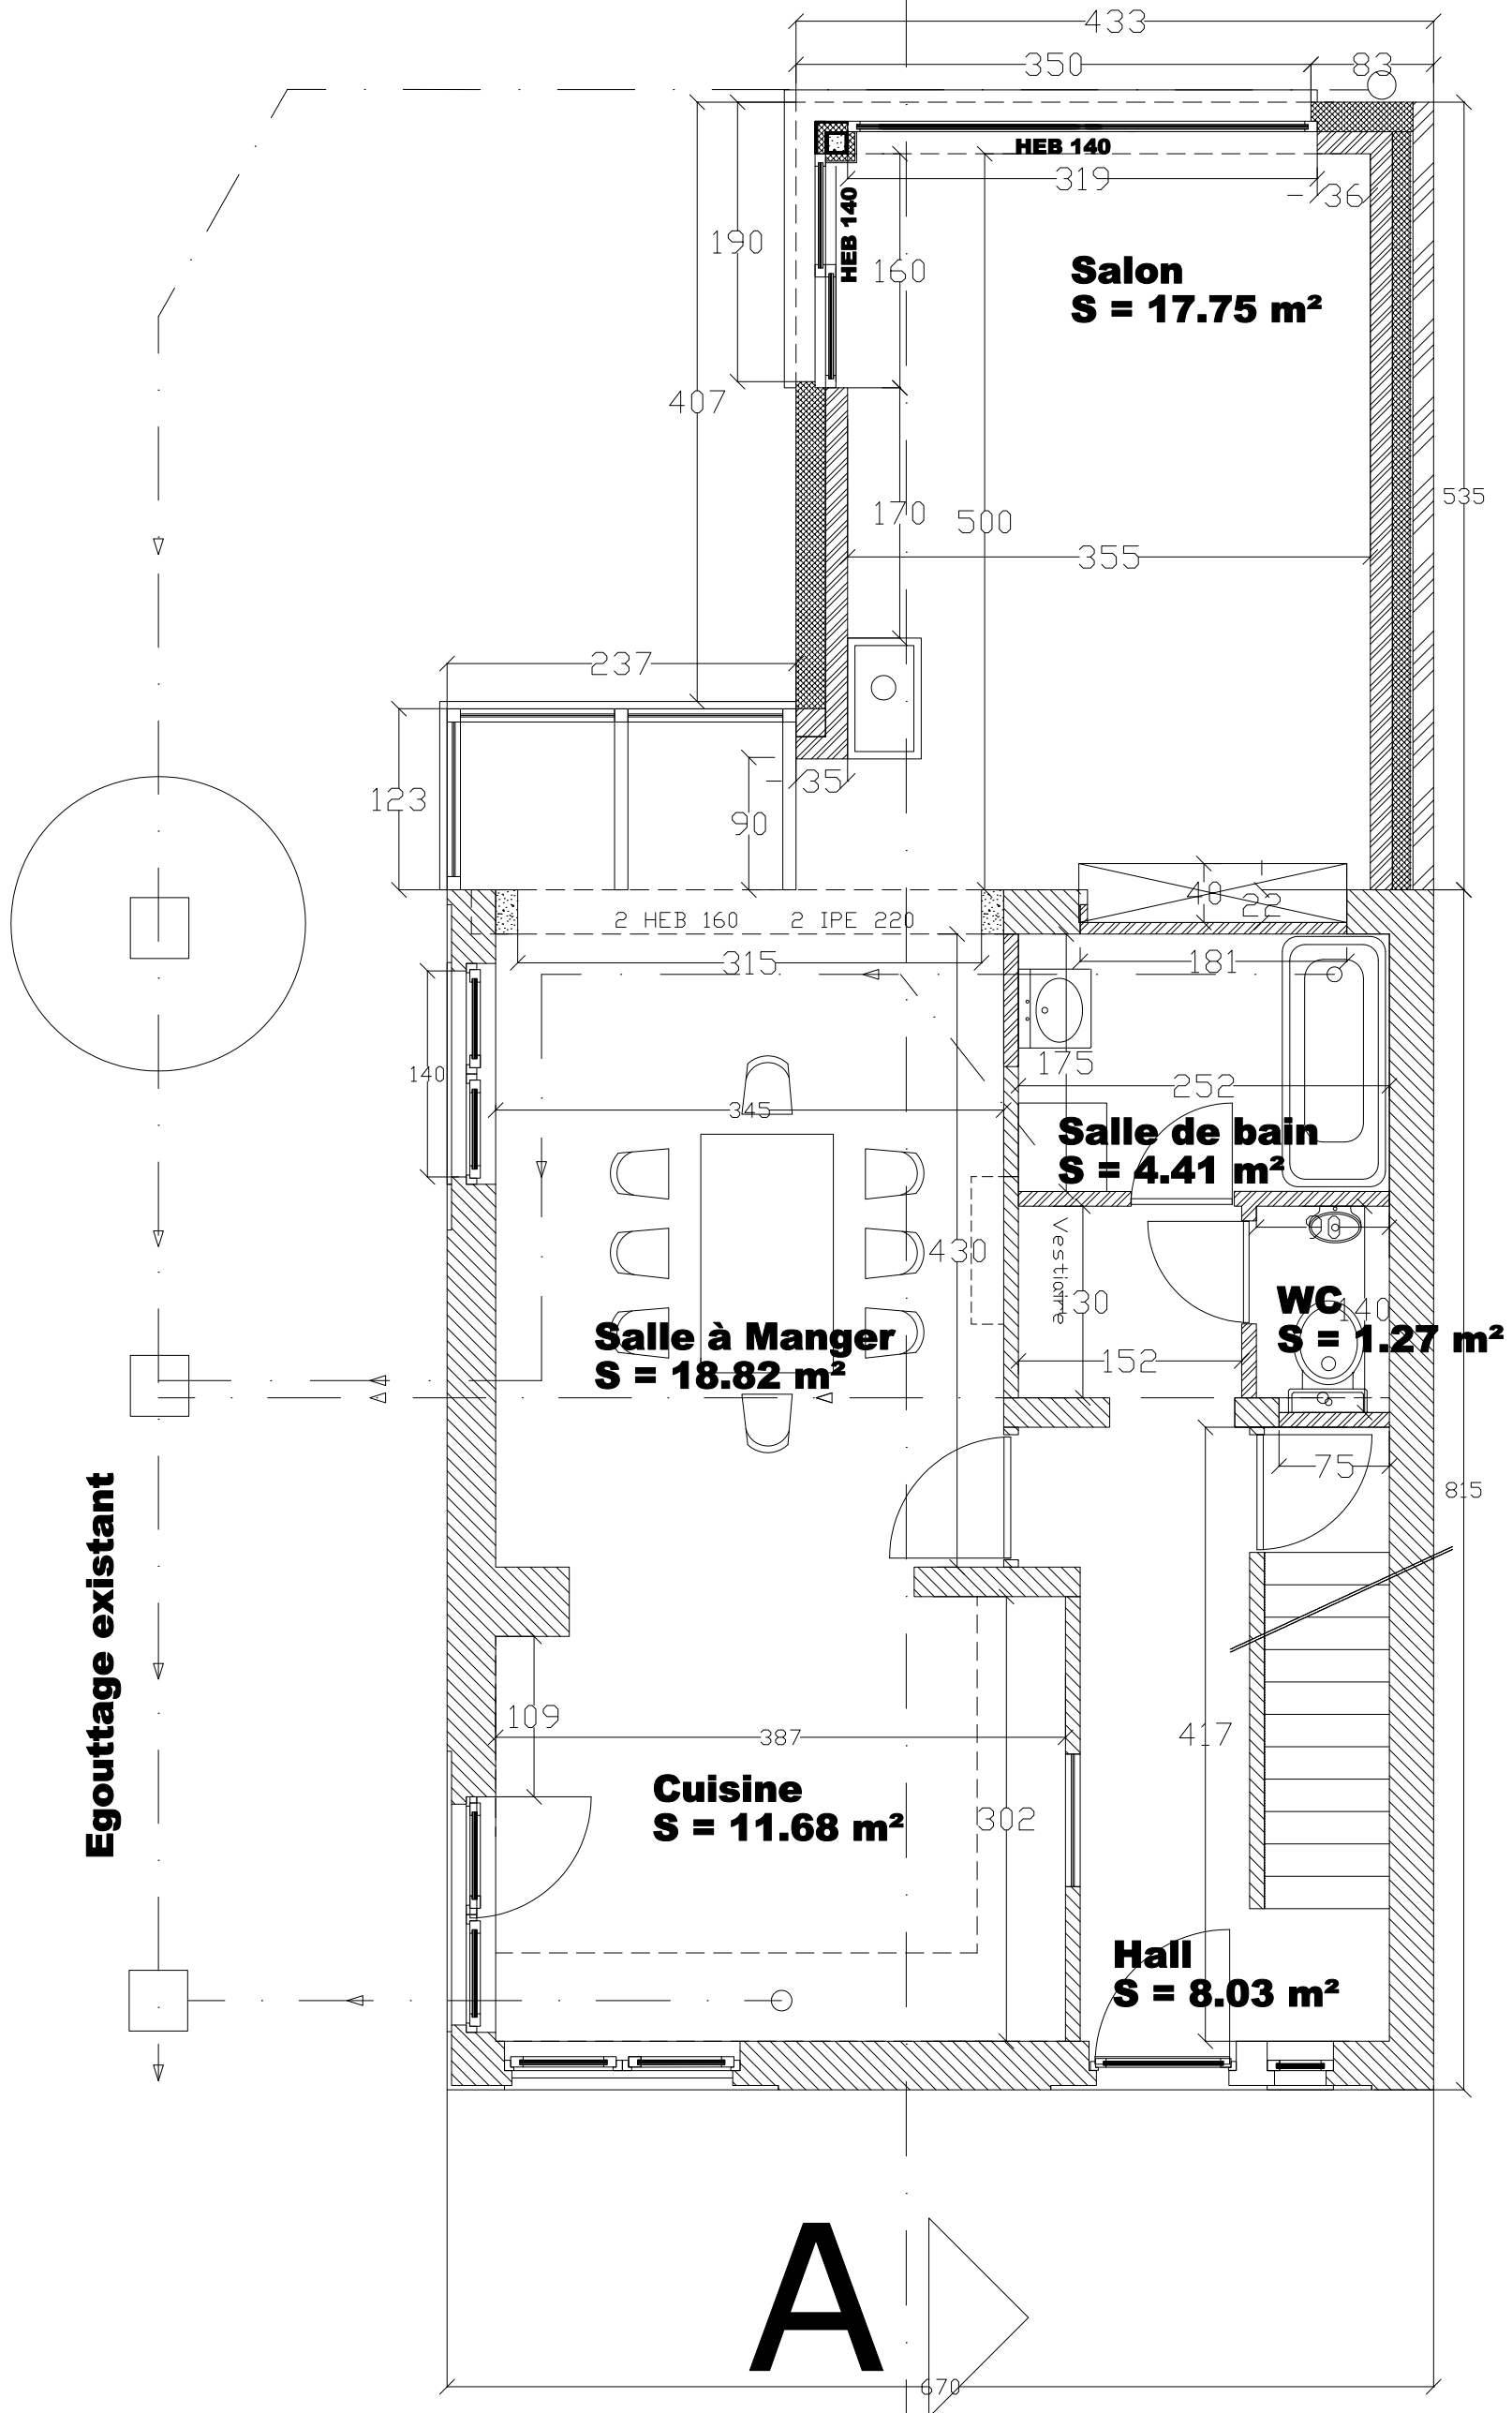

A

REZ PROJETE