


FASTRAL

DETAIL REcul SEUIL PIERRE BLEUE
LS Seuil 15779 en encastrement profond (60mm)

Parement brique

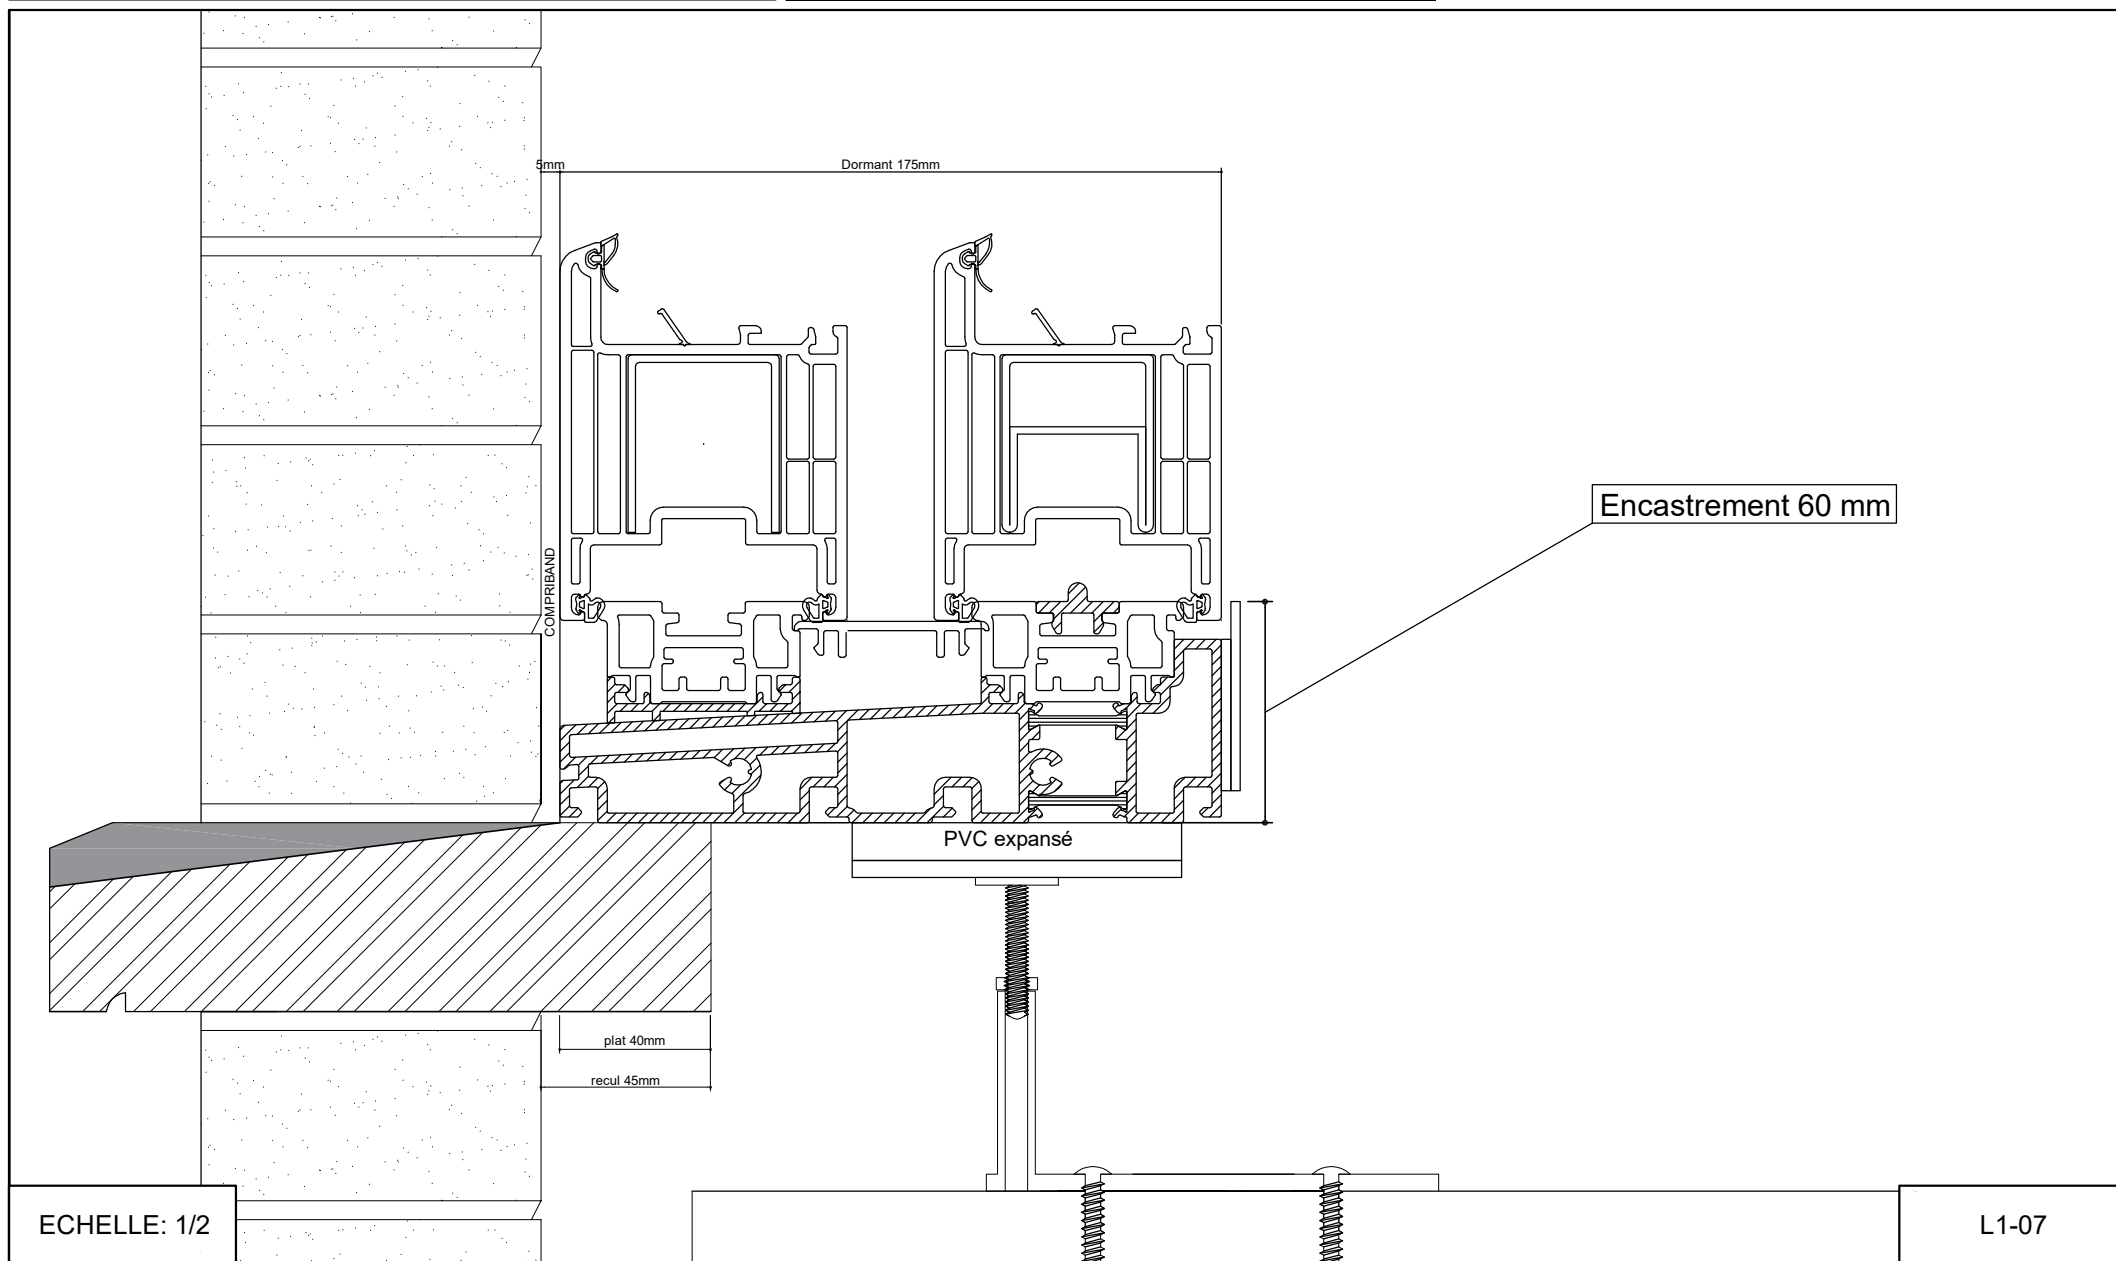

ECHELLE: 1/2

L1-07