


FASTRAL

DETAIL RECUIL SEUIL PIERRE BLEUE

Zendow Seuil 3400 encastrément 70mm

Parement brique

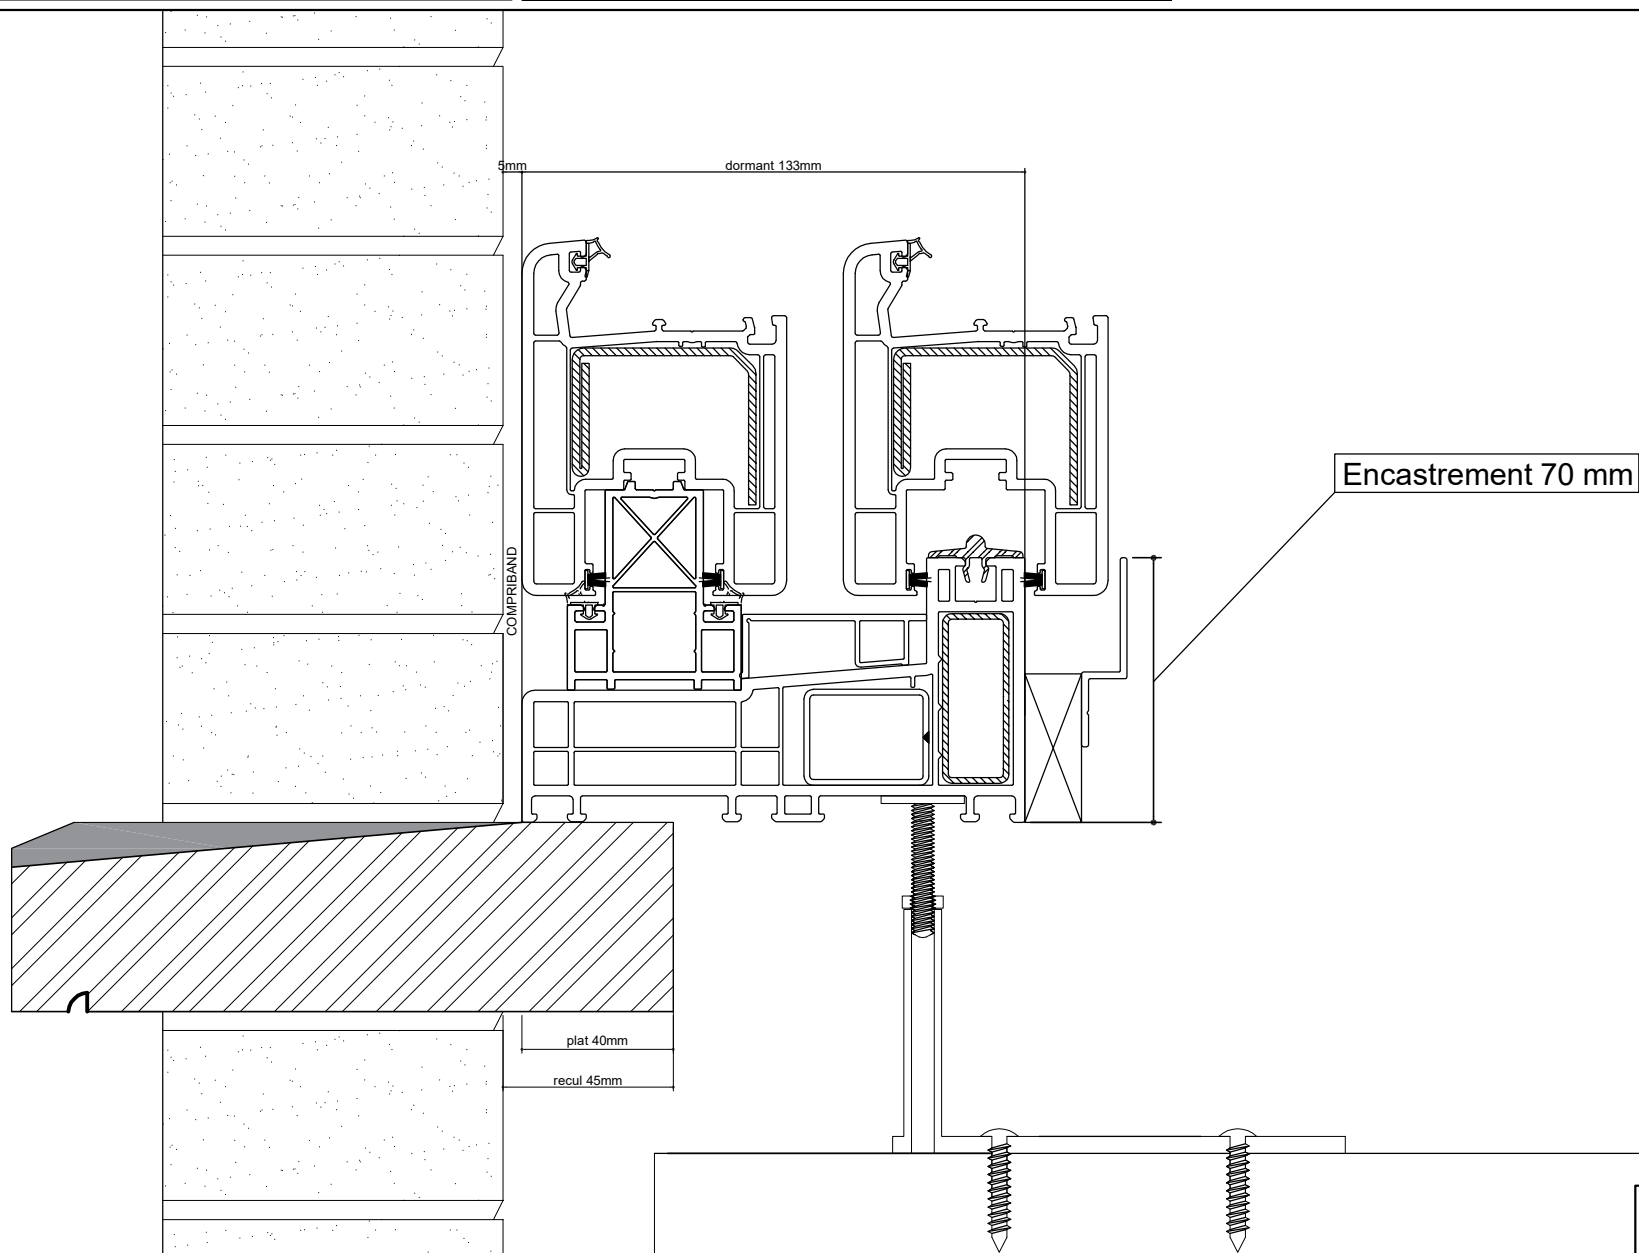

ECHELLE: 1/2

ZMR1-04