


FASTRAL

DETAIL REcul SEUIL PIERRE BLEUE

LS Seuil 15830

Façade isolante

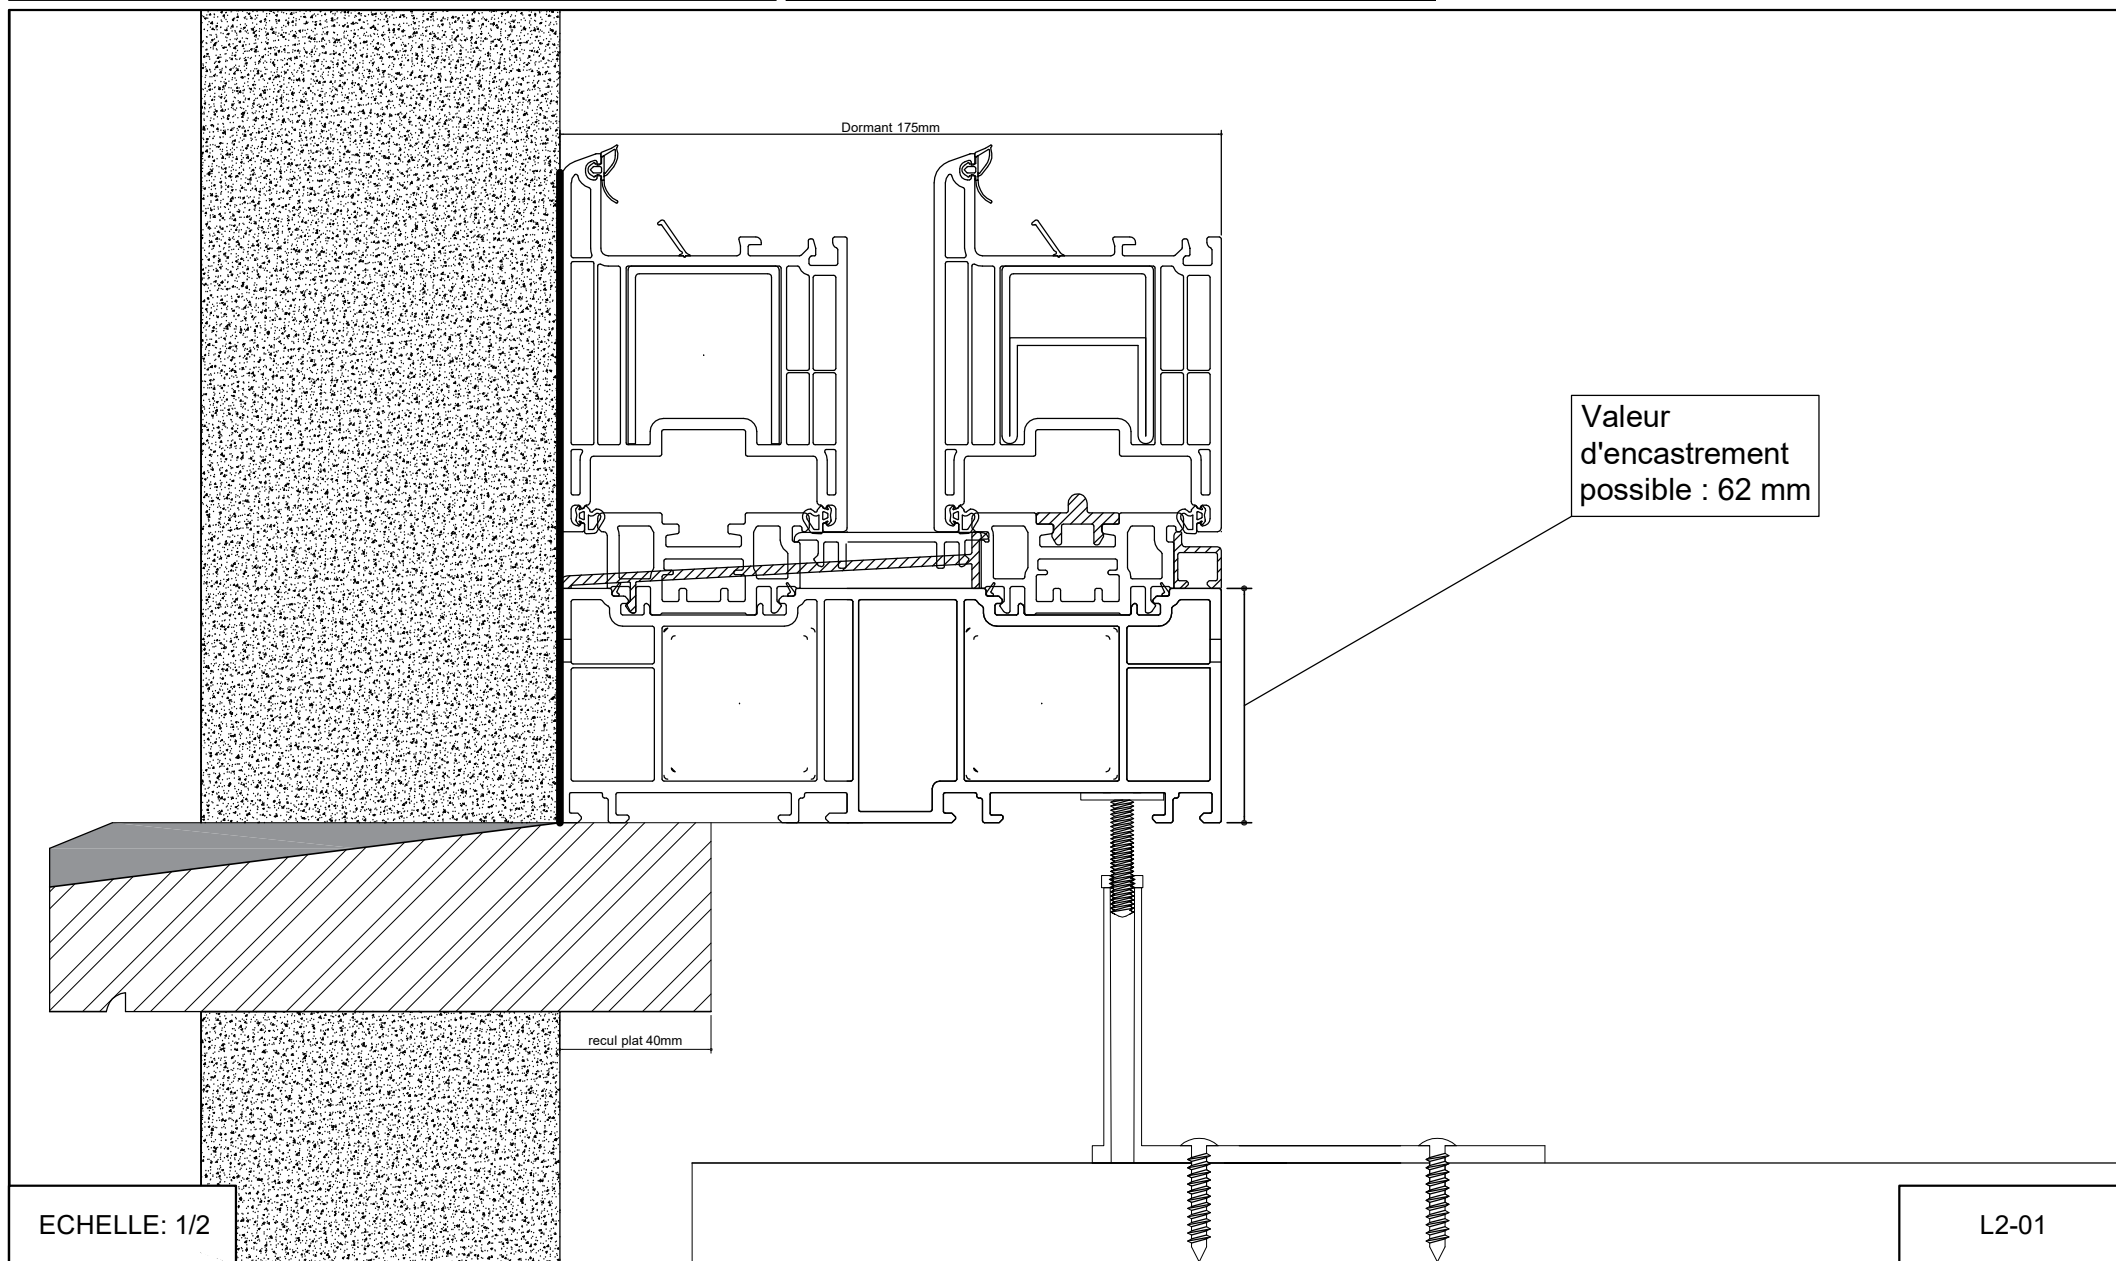

ECHELLE: 1/2

L2-01