


FASTRAL

DETAIL REcul SEUIL PIERRE BLEUE
HESTIA Seuil P-05-110 encastrement 55mm

Parement brique (à encastrer)

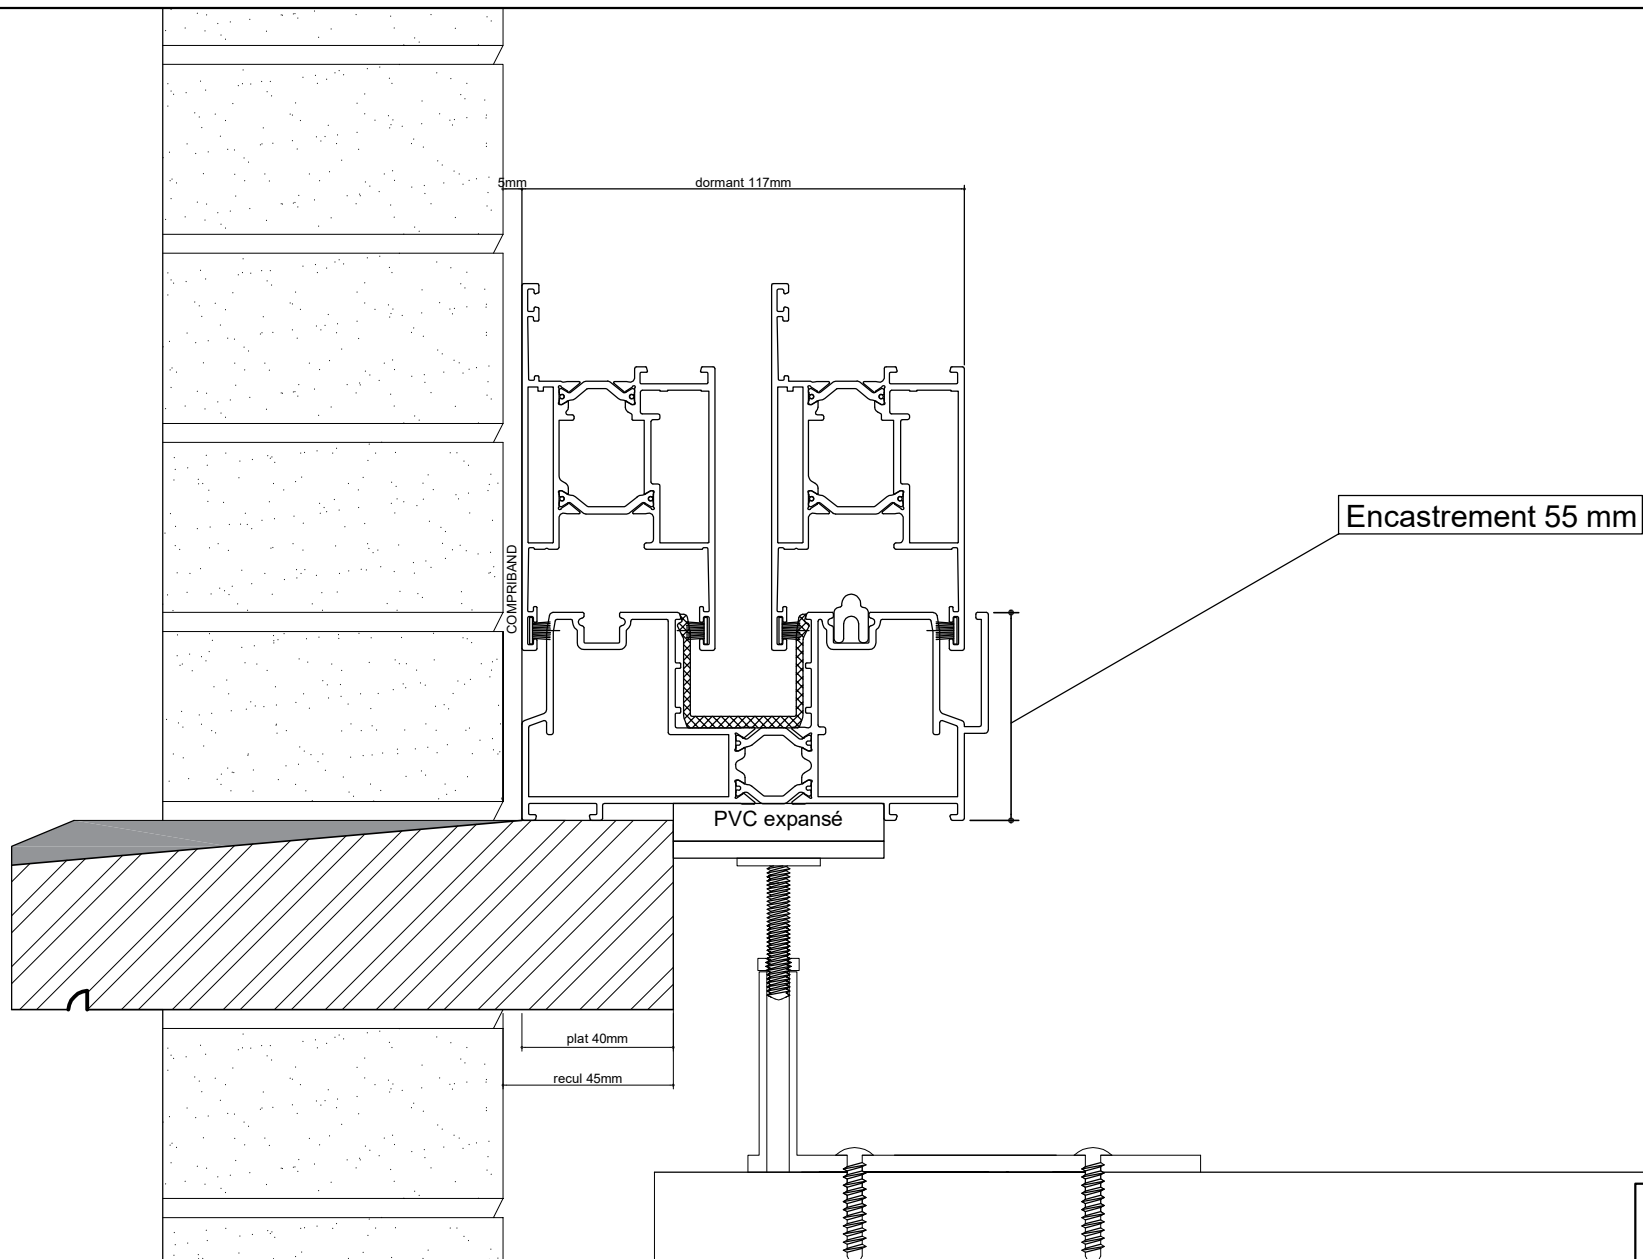

ECHELLE: 1/2

H1-04