




FASTRAL

DETAIL RECUIL SEUIL PIERRE BLEUE
THERMOSLIDE

Parement brique

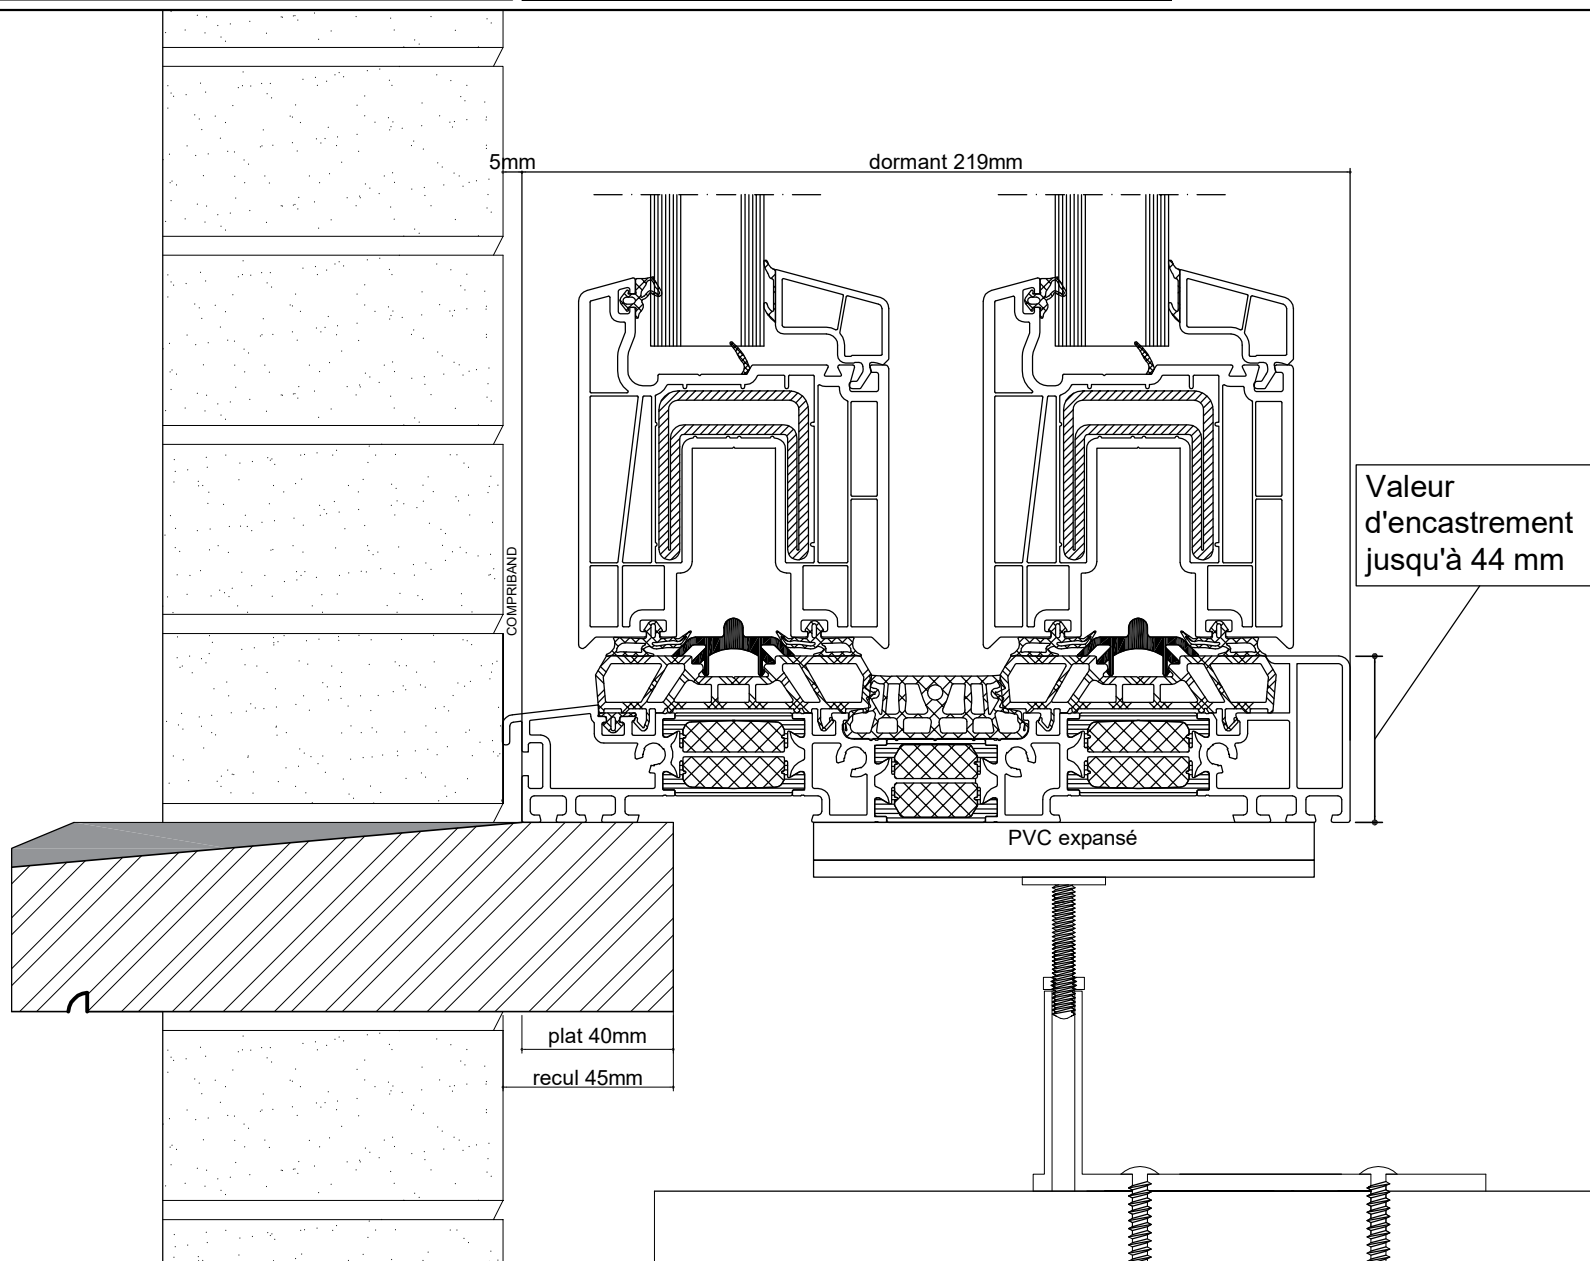

ECHELLE: 1/2

THS1-01