


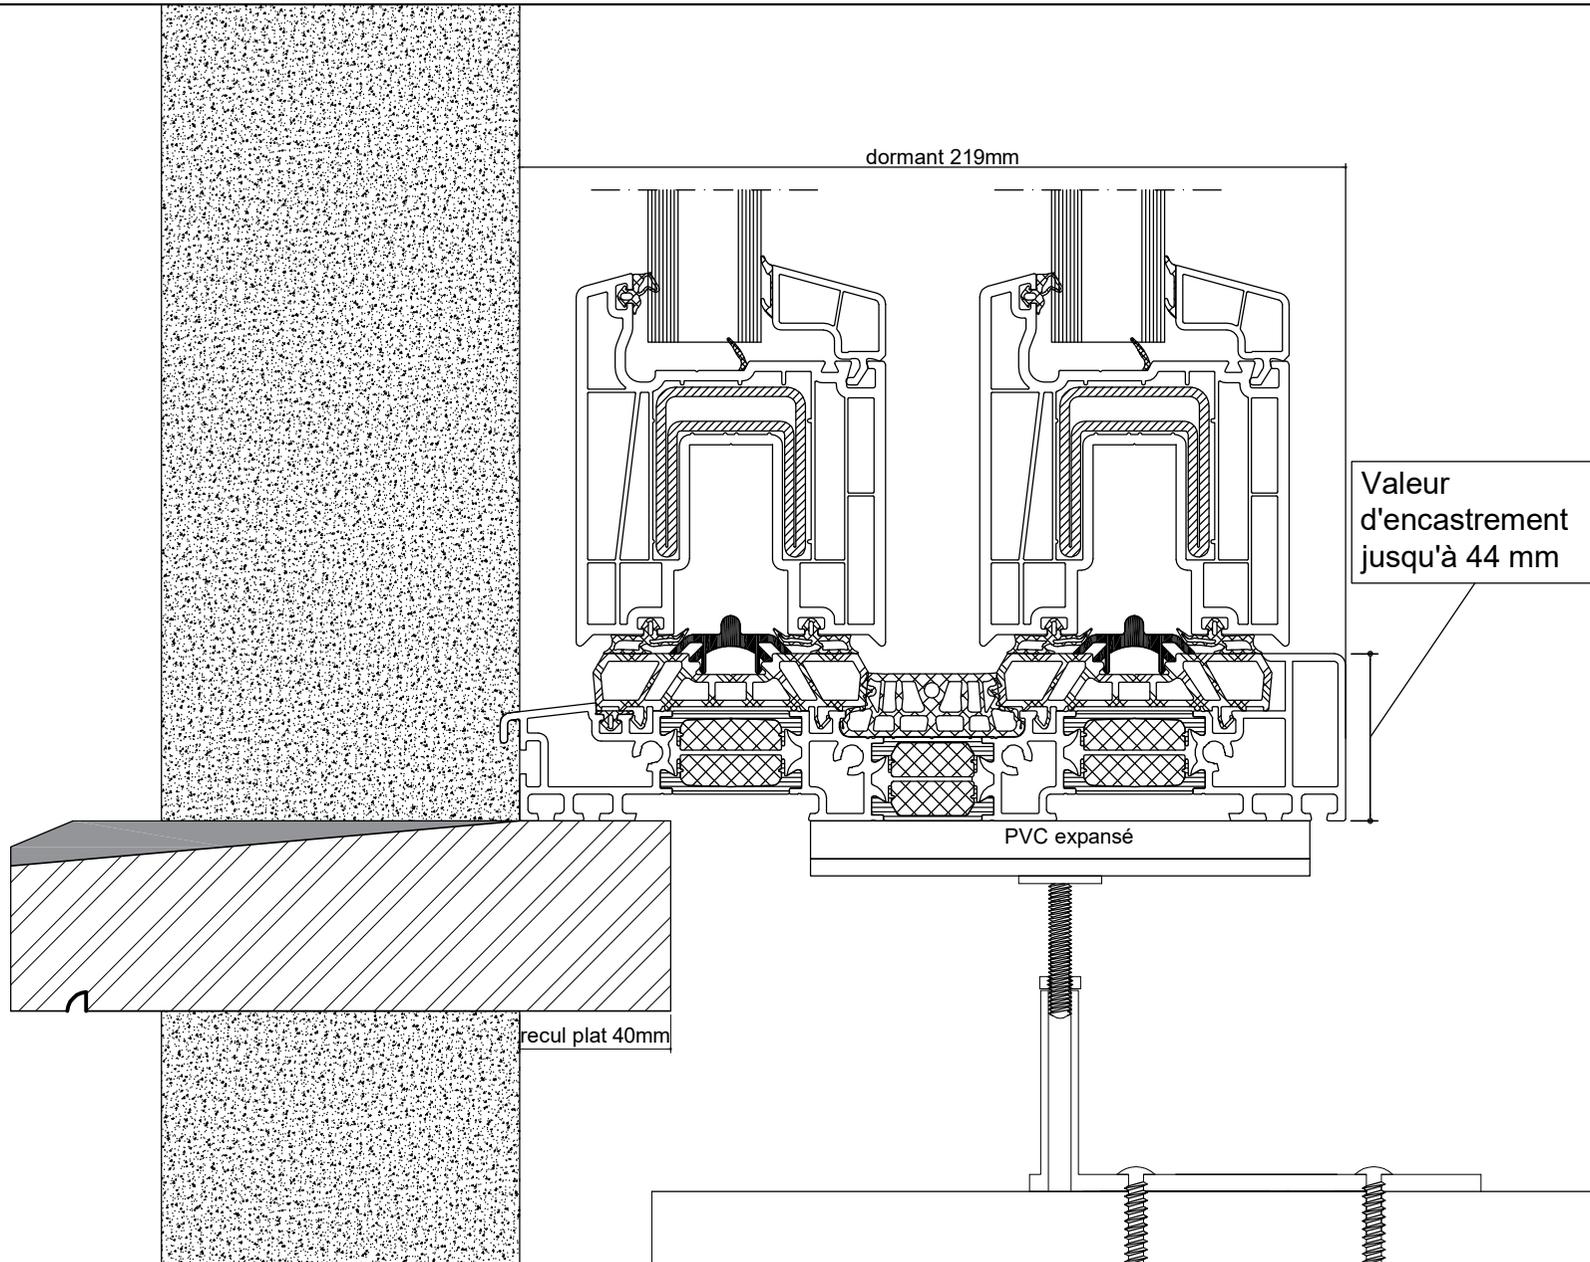

FASTRAL

DETAIL RECU SEUIL PIERRE BLEUE
THERMOSLIDE

Façade isolante



ECHELLE: 1/2

THS2-01