


FASTRAL

DETAIL RECUIL SEUIL PIERRE BLEUE

Zendow Seuil 3400

Parement brique

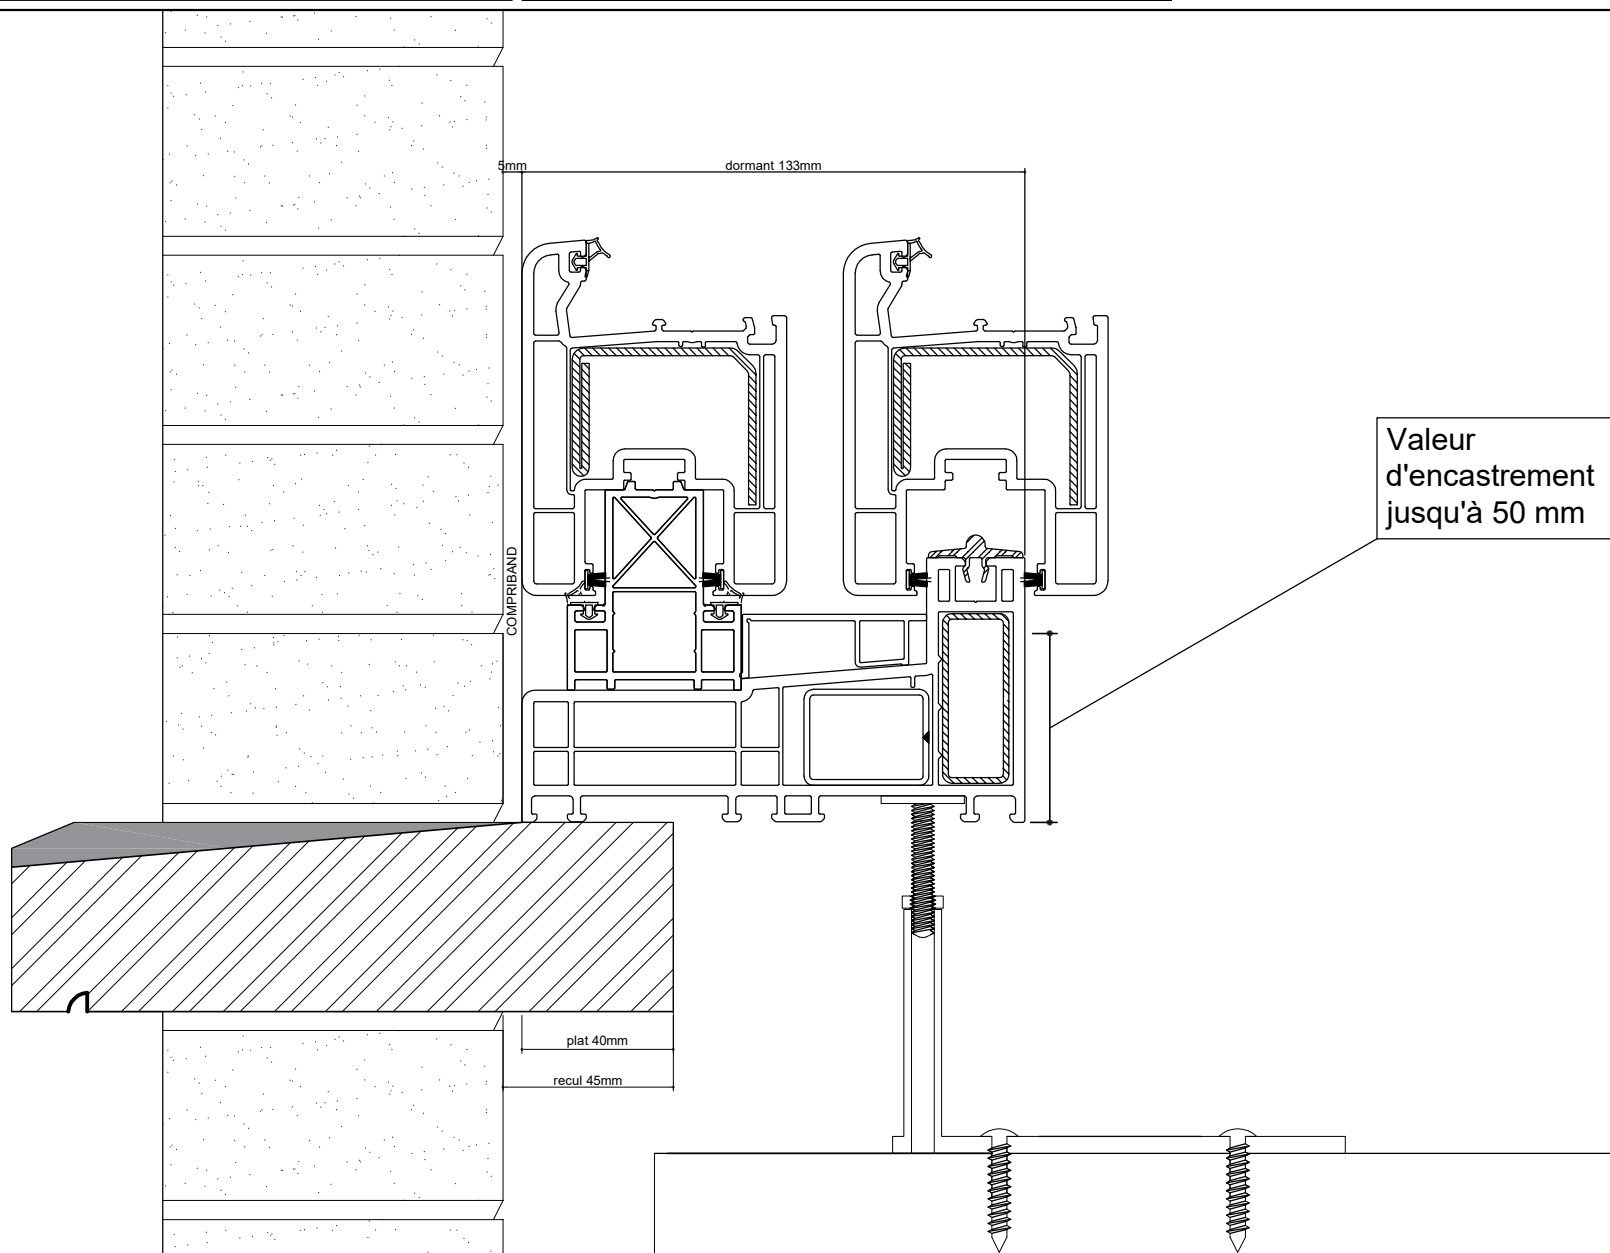

ECHELLE: 1/2

ZMR1-01