


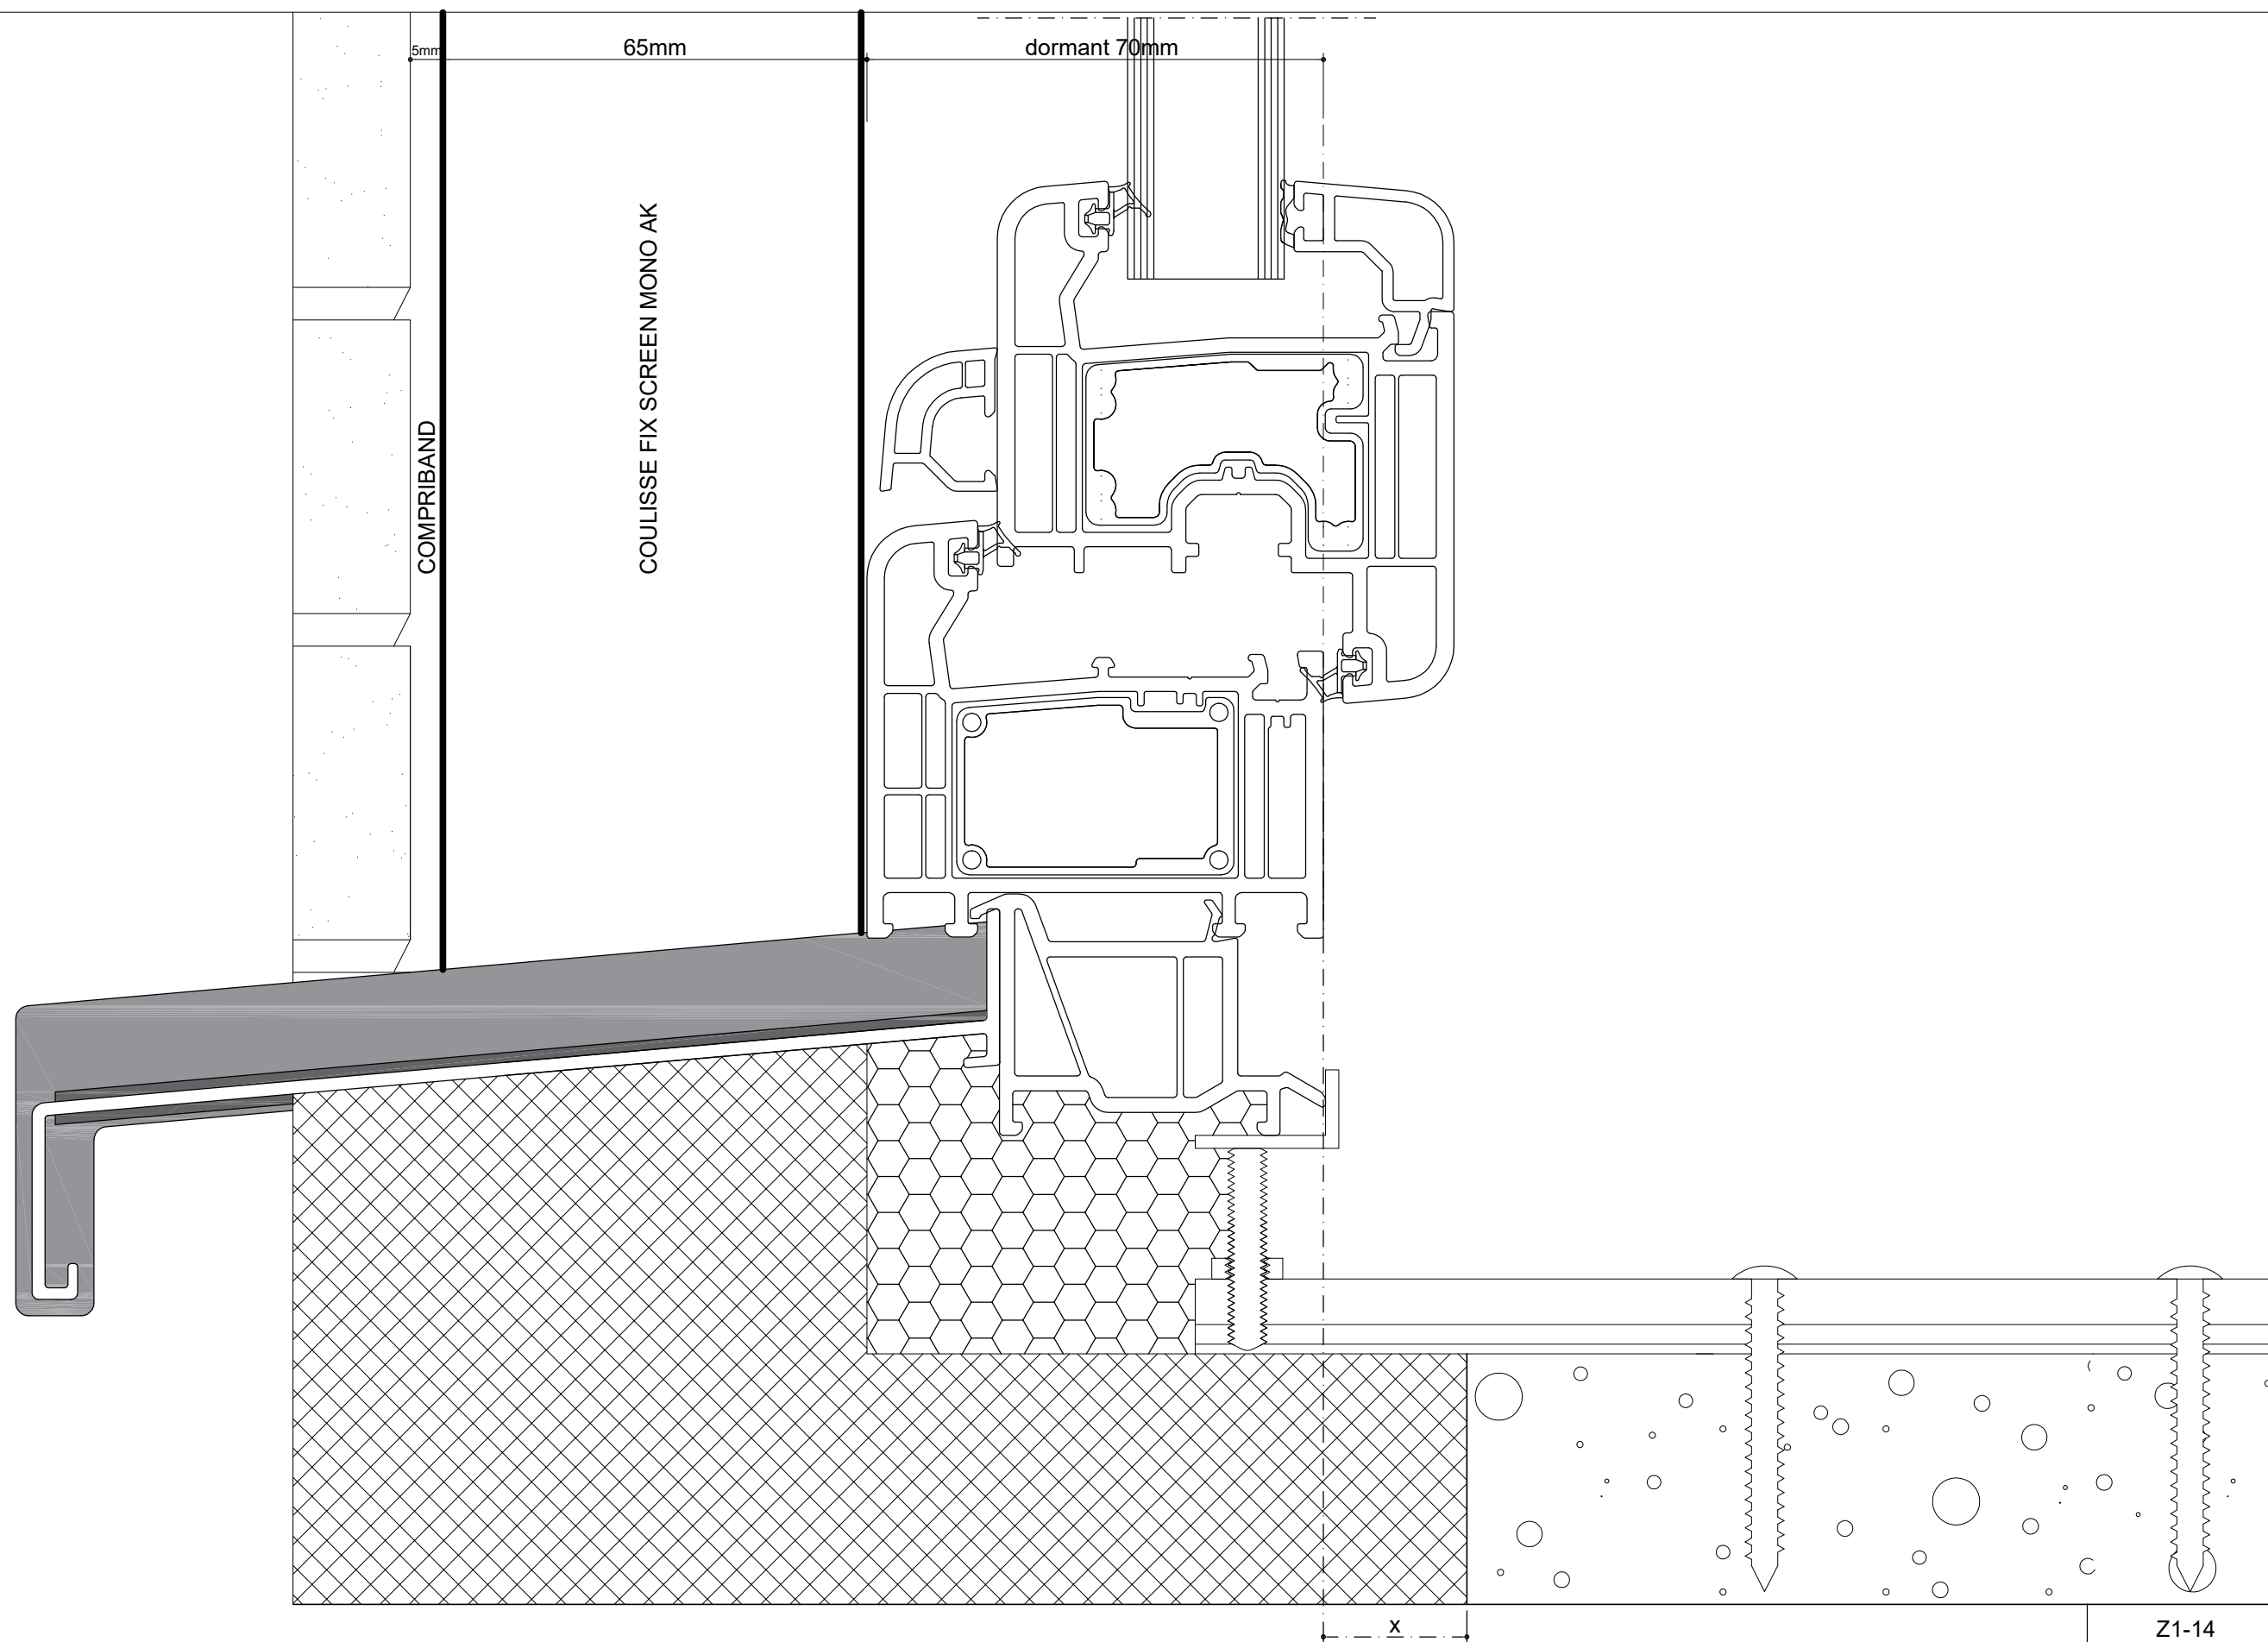

Parement brique



ECHELLE: 1/1

Z1-14