


FASTRAL

DETAIL REcul SEUIL PIERRE BLEUE

Zendow Seuil 3400

Façade isolante

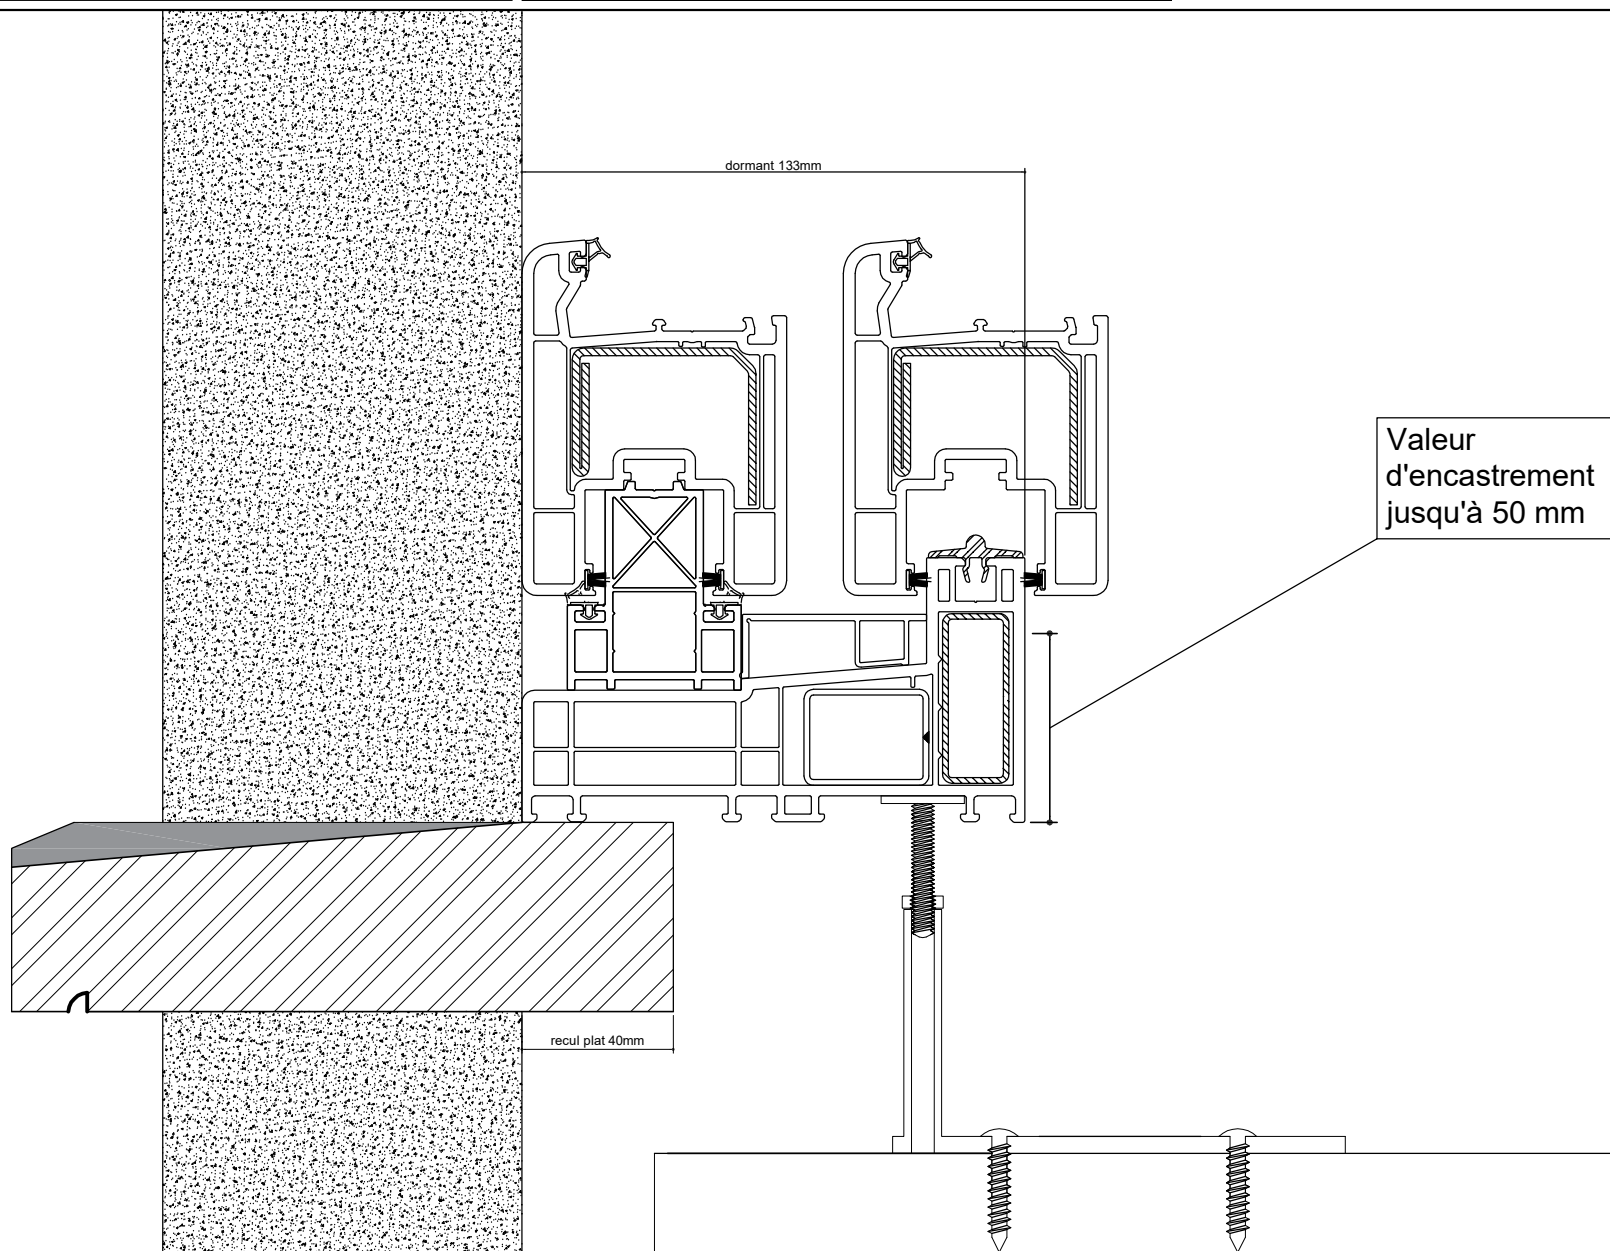

ECHELLE: 1/2

ZMR2-01