


FASTRAL

DETAIL REcul SEUIL PIERRE BLEUE

LS Seuil 15779

Façade isolante

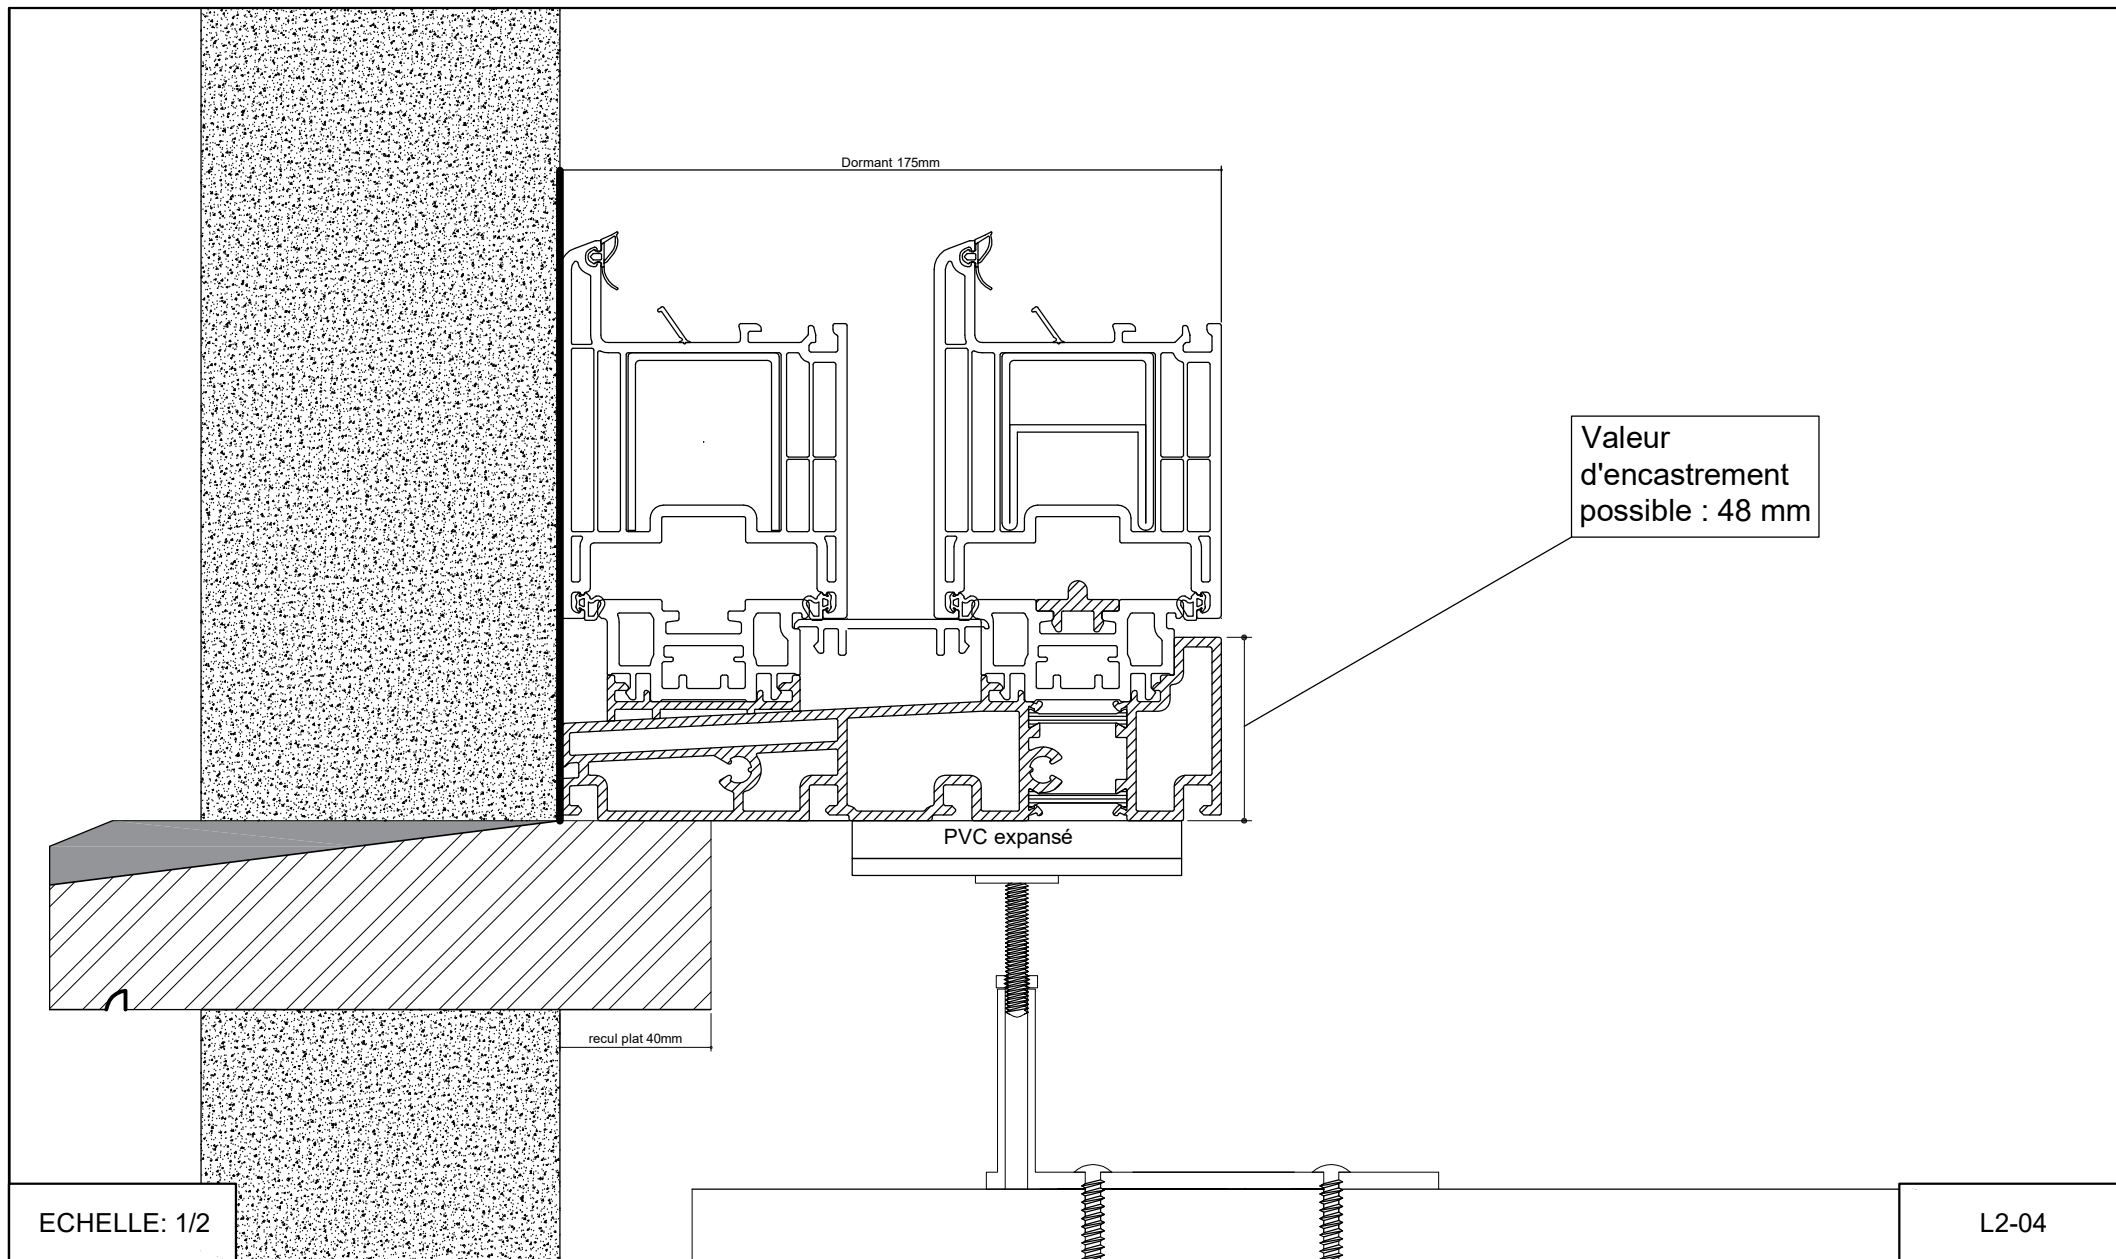

ECHELLE: 1/2

L2-04