


FASTRAL

DETAIL REcul SEUIL PIERRE BLEUE

Zendow Seuil 3400 encastrément 70mm

Façade isolante

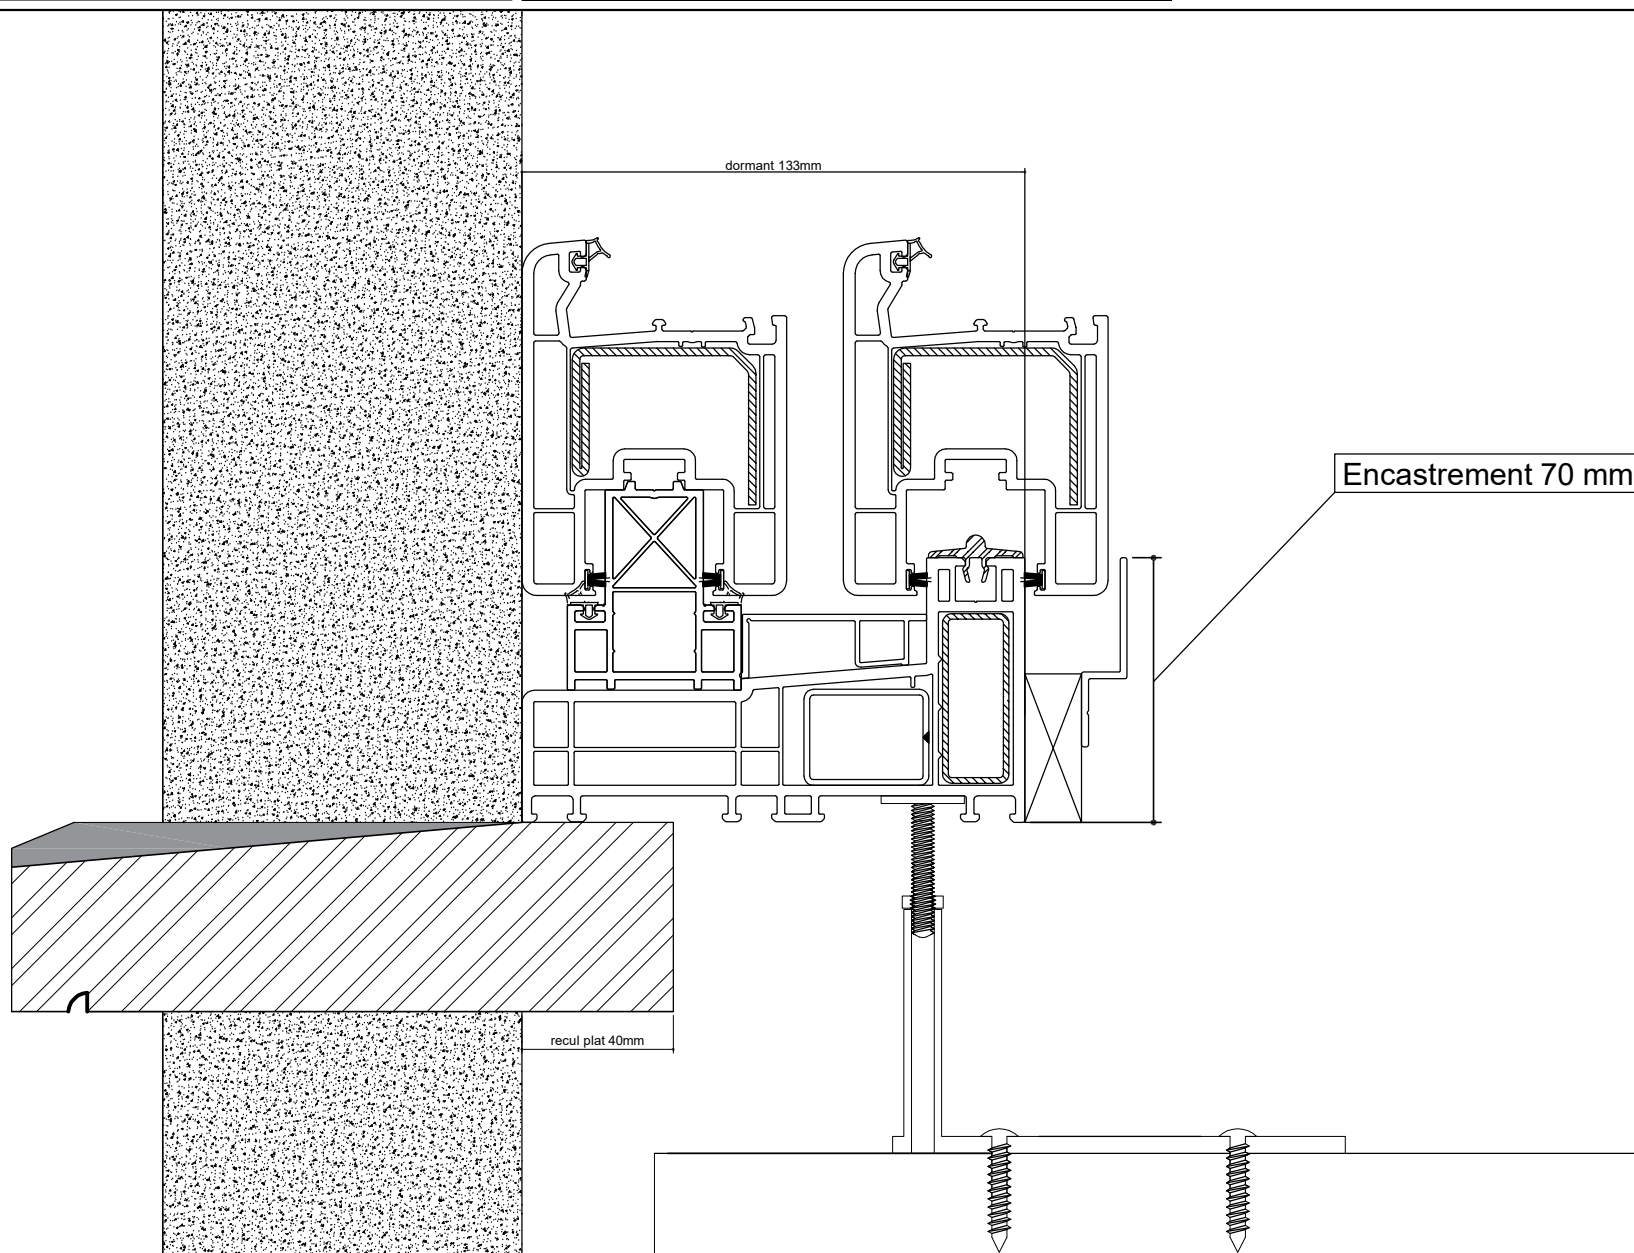

ECHELLE: 1/2

ZMR2-04