


FASTRAL

DETAIL REcul SEUIL PIERRE BLEUE

KOLOS seuil plat P-25-A105

Parement brique

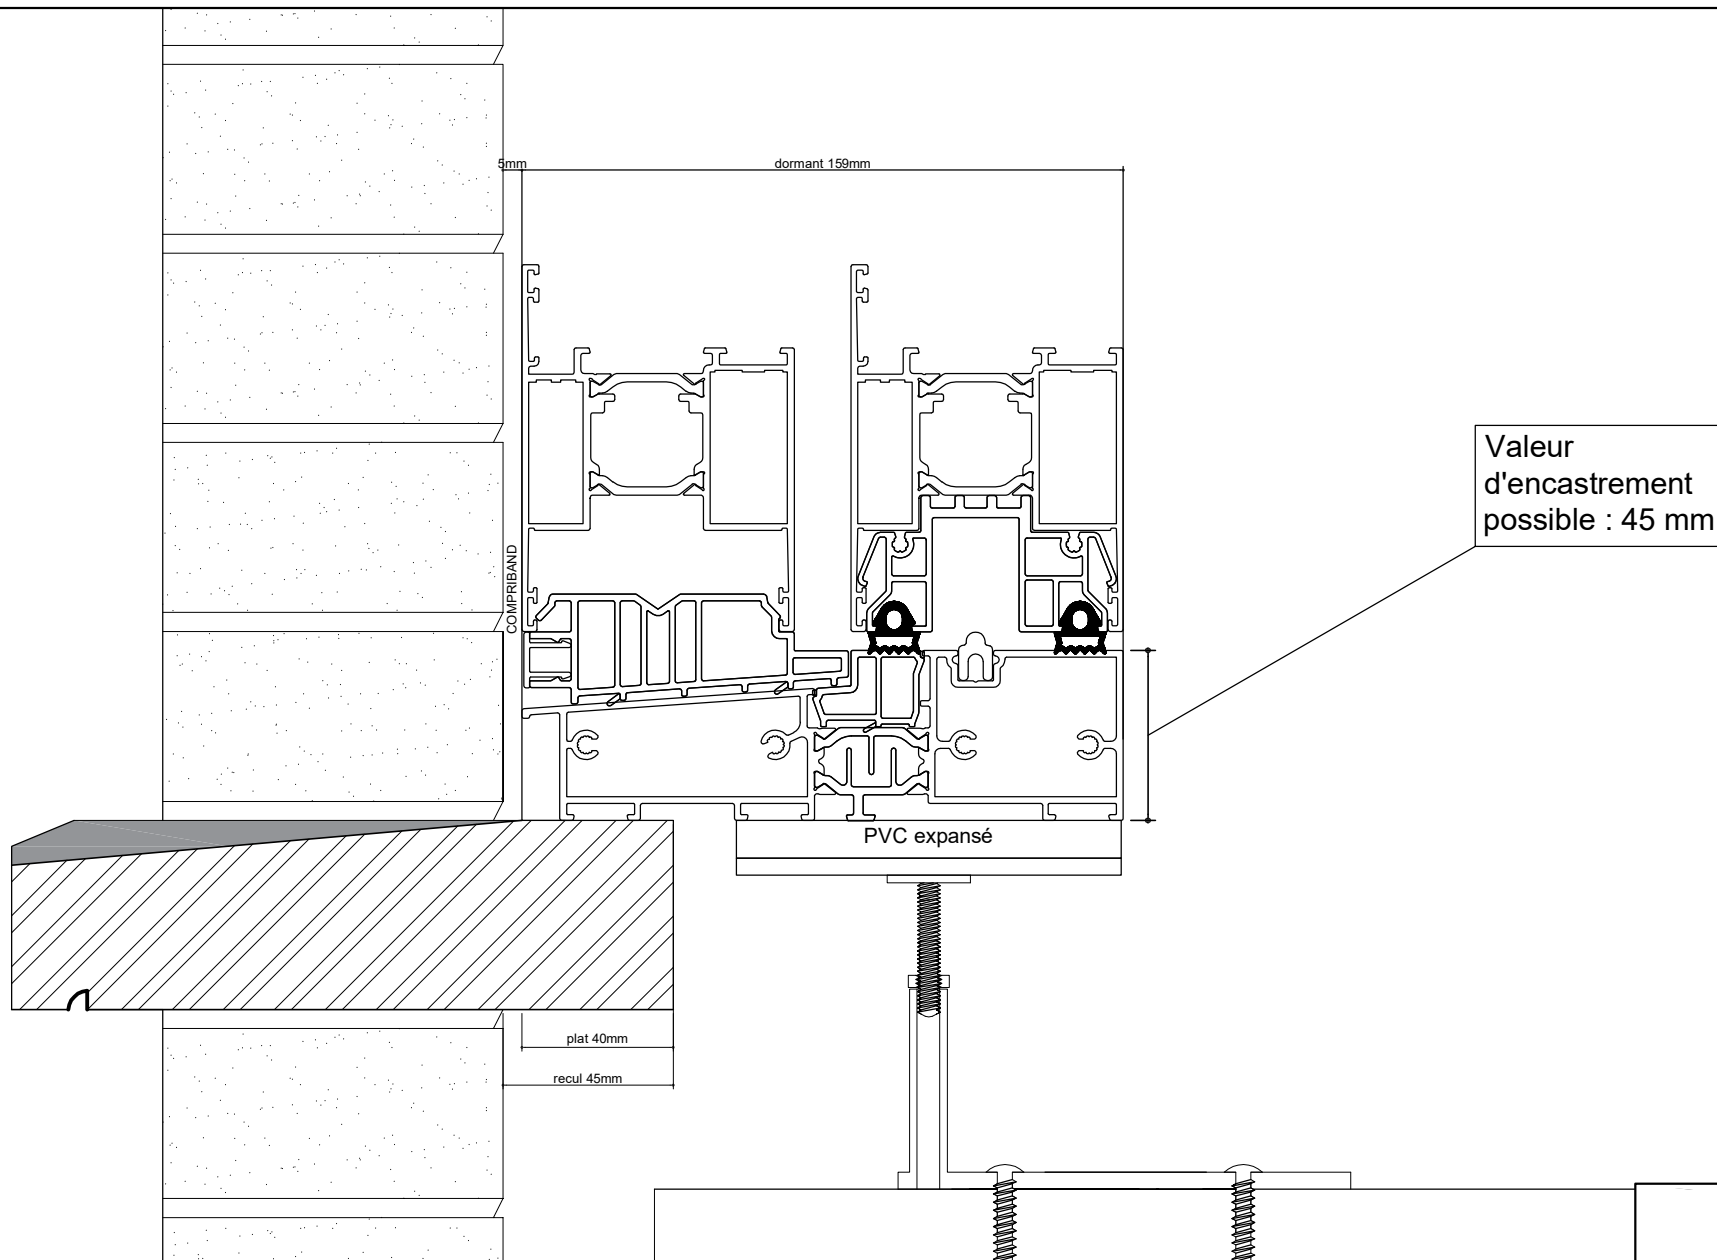

ECHELLE: 1/2

K1-07