


FASTRAL

DETAIL RECU SEUIL PIERRE BLEUE

S150 encastrement 70 mm

Façade isolante

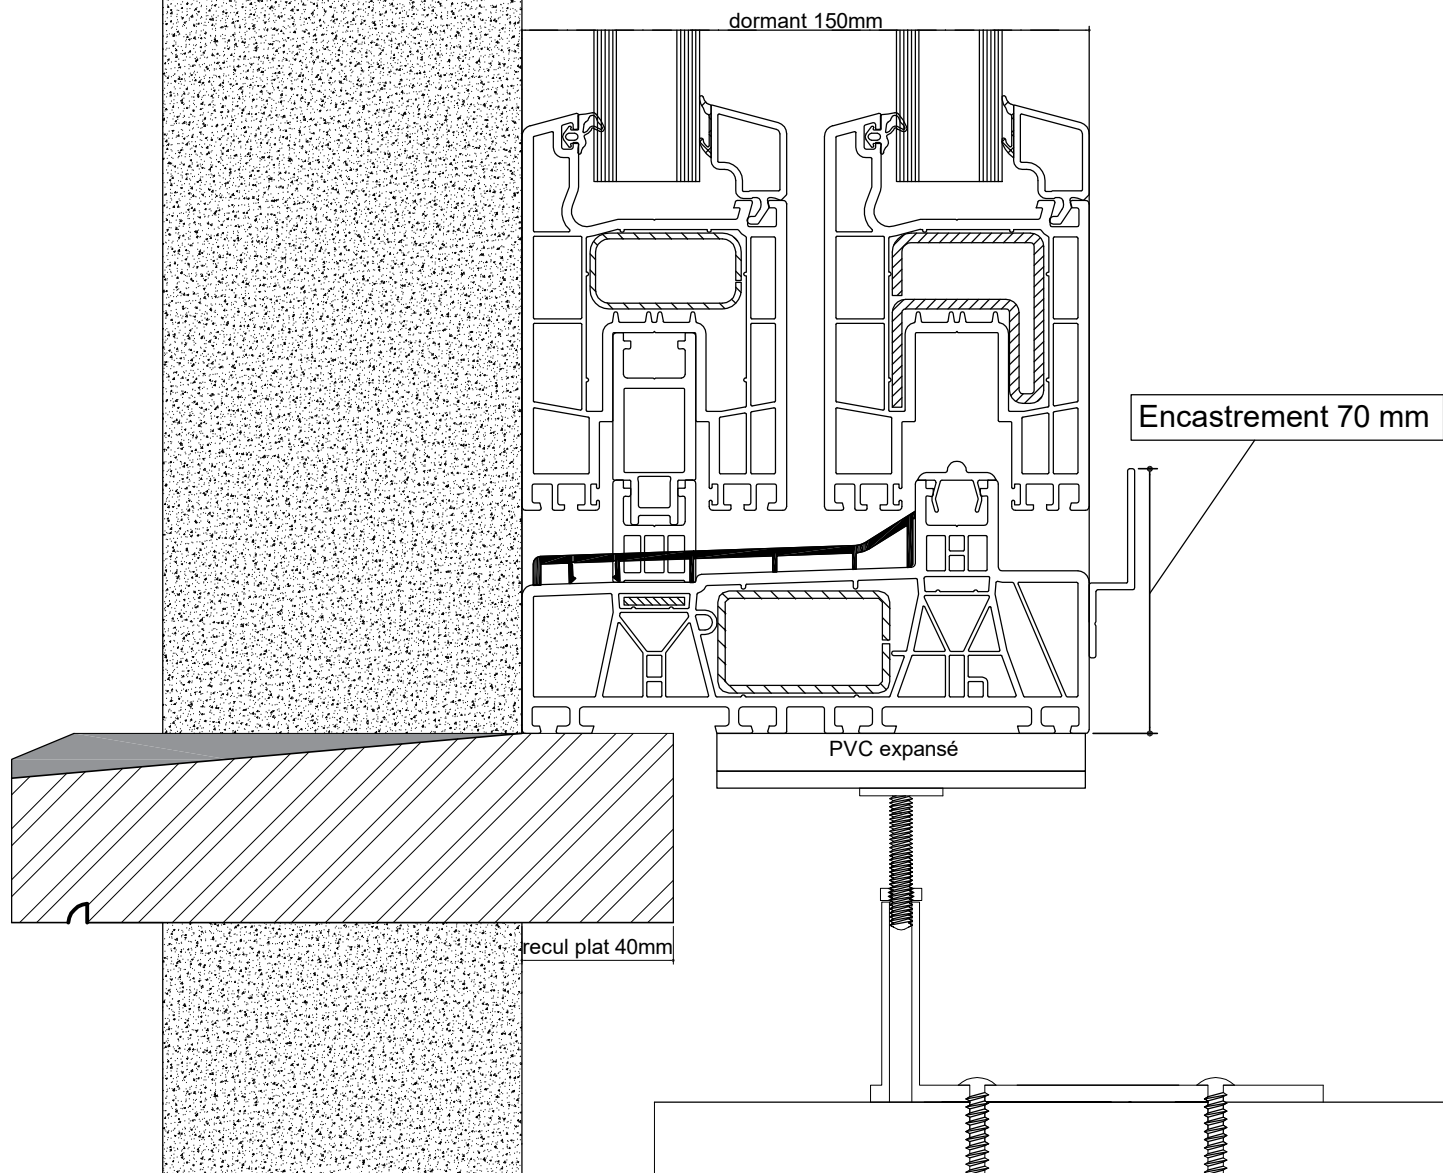

ECHELLE: 1/2

S2-04